

DEVELOPMENT APPLICATION

APPLICATION NUMBER: PLN-25-158

PROPOSED DEVELOPMENT: Subdivision (one lot and balance)

LOCATION: 28 Easton Avenue West Moonah

APPLICANT: PDA Surveyors Engineers and Planners


ADVERTISING START DATE: 24/10/2025

ADVERTISING EXPIRY DATE: 07/11/2025

Plans and documentation are available for inspection at Council's Offices, located at 374 Main Road, Glenorchy between 8.30 am and 5.00 pm, Monday to Friday (excluding public holidays) and the plans are available on Glenorchy City Council's website (www.gcc.tas.gov.au) until **07/11/2025.**

During this time, any person may make representations relating to the applications by letter addressed to the Chief Executive Officer, Glenorchy City Council, PO Box 103, Glenorchy 7010 or by email to gccmail@gcc.tas.gov.au.

Representations must be received by no later than 11.59 pm on **07/11/2025**, or for postal and hand delivered representations, by 5.00 pm on **07/11/2025**.

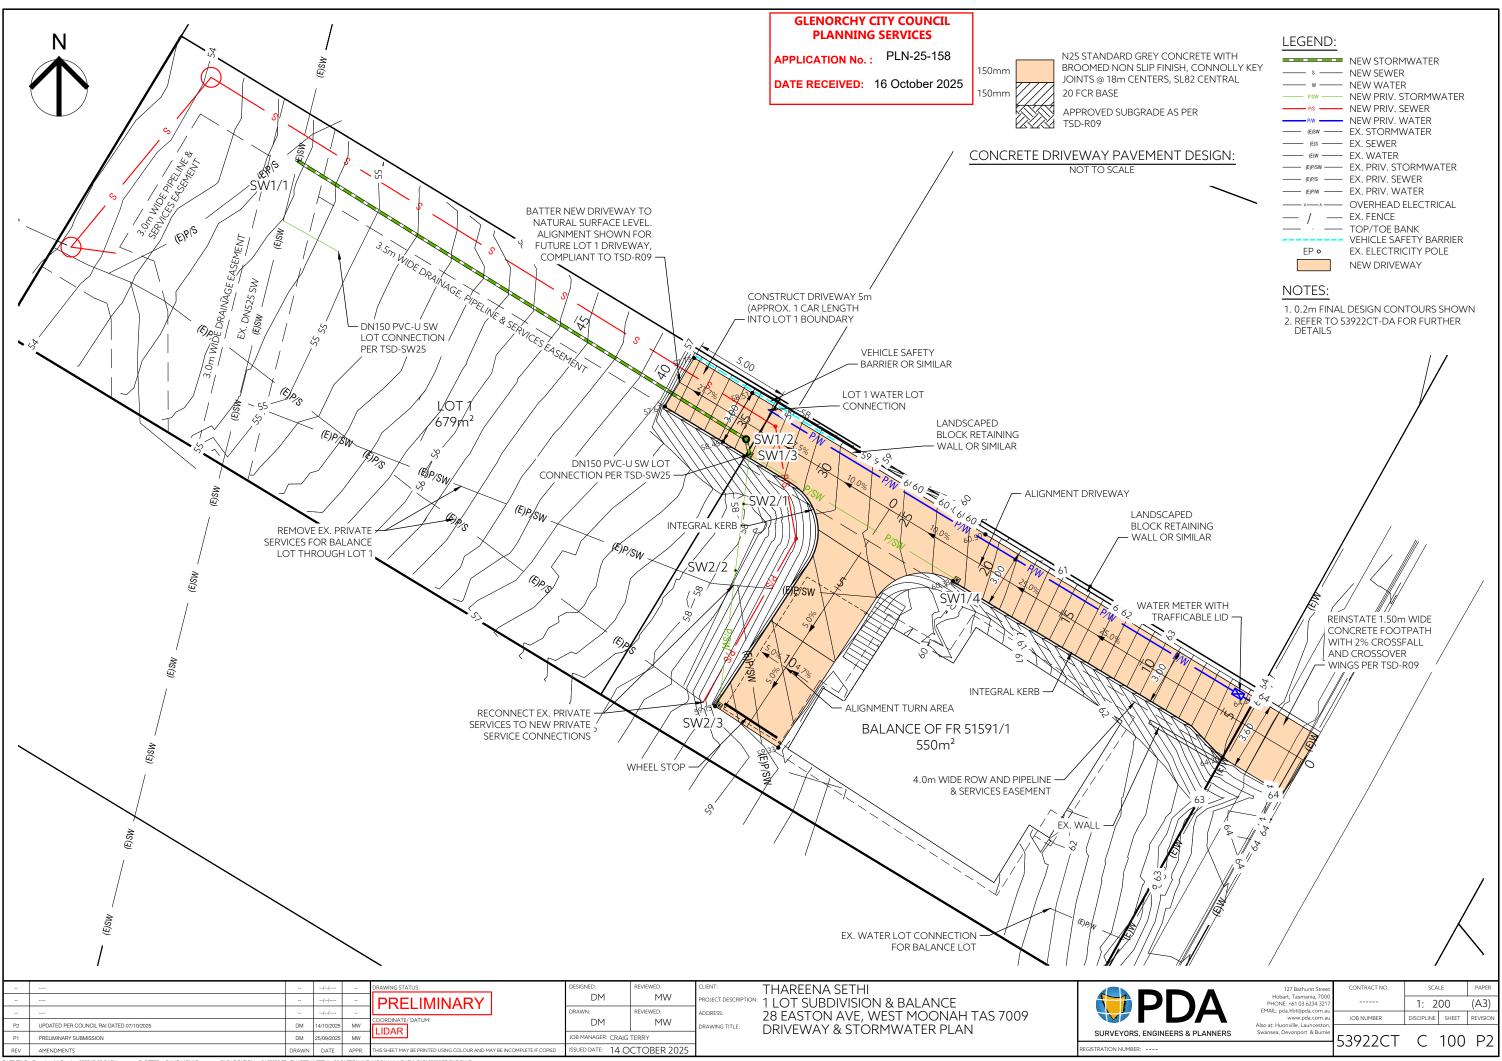


DATE/TIME: Tuesday, 14 October 2025 12-38:54 PM PLOTTED: DAVID MONKS FILE LOCATION: \$\S\\$3922CT-THAREENA SETHI - 28 EASTON AVE, MOONAH\4-ENG\1-CAD\\$3922CT-ENDOCUMENT Set ID: 3546420

Version: 1, Version Date: 20/10/2025

GLENORCHY CITY COUNCIL PLANNING SERVICES

APPLICATION No.: PLN-25-158

DATE RECEIVED: 16 October 2025

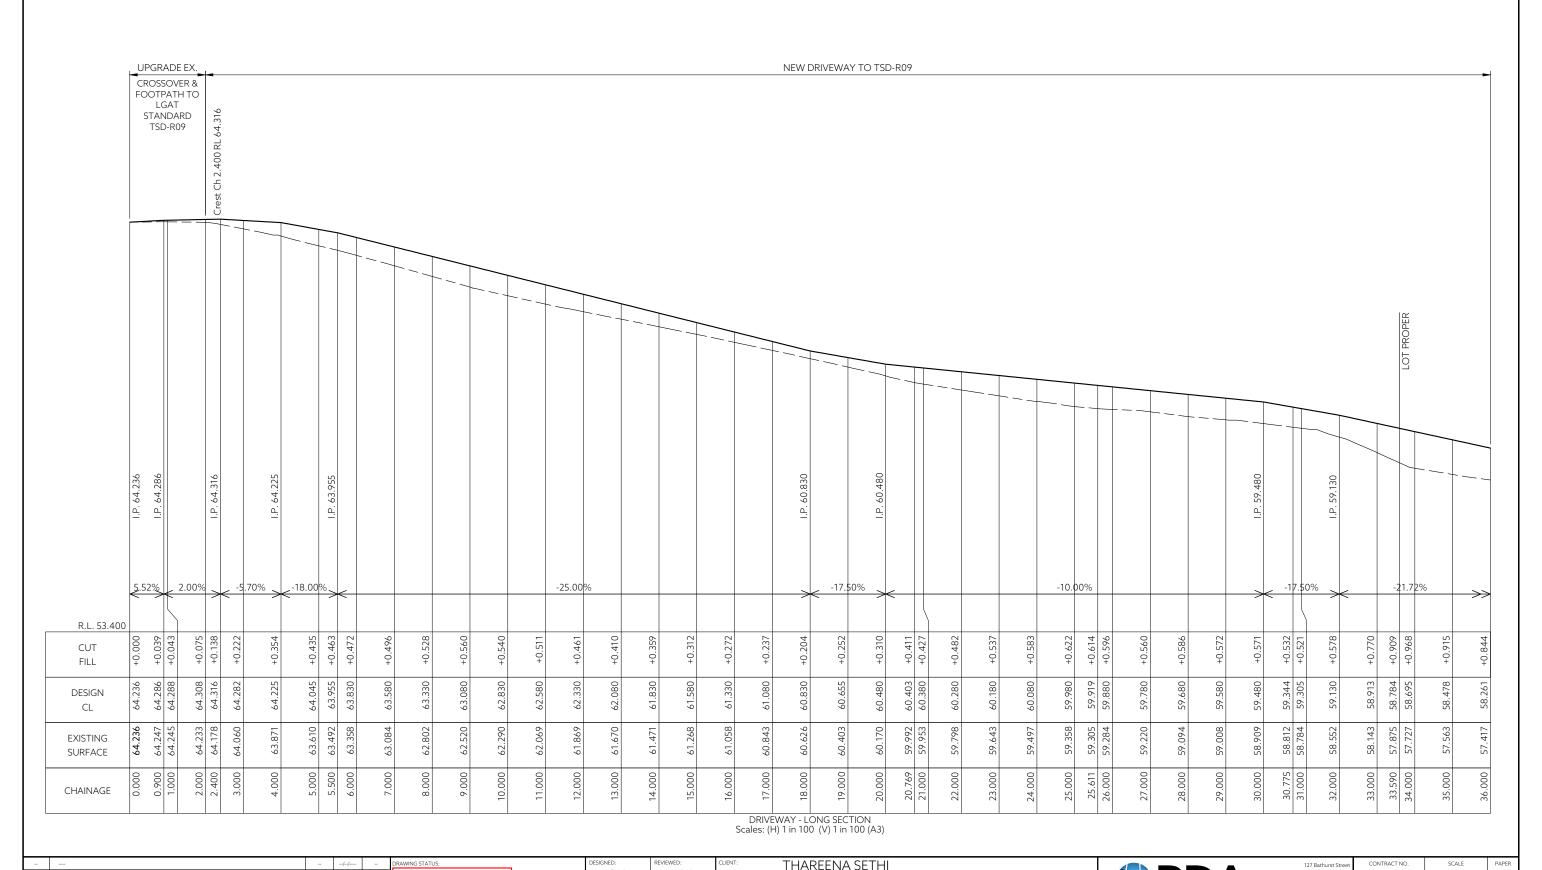

1 LOT SUBDIVISION & BALANCE

28 EASTON AVE, WEST MOONAH TAS 7009

ALIGNMENT DRÍVEWAY LONG SECTION (1/2)

DM

DM

MANAGER: CRAIG TERRY

ISSUED DATE: 14 OCTOBER 2025

PRELIMINARY

DRAWN DATE APPR. THIS SHEET MAY BE PRINTED USING COLOUR AND MAY BE INCOMPLETE IF COPIED

MW

MW

Document Set ID: 3546420

Version: 1, Version Date: 20/10/2025

UPDATED PER COUNCIL RAI DATED 07/10/2025

1: 100

DISCIPLINE SHEET REVISION

(A3)

GLENORCHY CITY COUNCIL PLANNING SERVICES

APPLICATION No.: PLN-25-158

DATE RECEIVED: 16 October 2025

DRIVEWAY TYPICAL SECTION

SCALE: 1:100

150mm B B J

N25 STANDARD GREY CONCRETE WITH BROOMED NON SLIP FINISH, CONNOLLY KEY JOINTS @ 18m CENTERS, SL82 CENTRAL 20 FCR BASE

APPROVED SUBGRADE AS PER TSD-R09

CONCRETE DRIVEWAY PAVEMENT DESIGN:
NOT TO SCALE

	***		//		DRAWING STATUS:
	****	-	//		PRELIMINARY
			//		
P2	UPDATED PER COUNCIL RAI DATED 07/10/2025	DM	14/10/2025	MW	COORDINATE/ DATUM:
P1	PRELIMINARY SUBMISSION	DM	25/09/2025	MW	LIDAK
DEV	AMENITMENTS	DDAMAN	DATE	ADDD	THIS SHEET MAY BE DRINTED LISING COLOLID AND MAY

DRIVEWAY - LONG SECTION Scales: (H) 1 in 100 (V) 1 in 100 (A3)

-21.72%

	DESIGNED:	REVIEWED:	CLIEN				
	DM	MW	PROJE				
	DRAWN:	REVIEWED:	ADDR				
	DM	MW	DRAV				
	JOB MANAGER: CRAIG TERRY						
PIED	ISSUED DATE: 14 O	CTOBER 2025					

LIENT: THAREENA SETHI
ROJECT DESCRIPTION: 1 LOT SUBDIVISION & BALANCE
DDRESS: 28 EASTON AVE, WEST MOONAH TAS 7009
RAWING TITLE: ALIGNMENT DRIVEWAY LONG SECTION (2/2)

PDA
SURVEYORS, ENGINEERS & PLANNERS

127 Bathurst Street	CONTRACT NO
Hobart, Tasmania, 7000 PHONE: +61 03 6234 3217	
EMAIL: pda.hbt@pda.com.au www.pda.com.au	JOB NUMBER
Also at: Huonville, Launceston, Swansea, Devonport & Burnie	

reet 000	CONTRACT NO.	SCA	LE	PAPER
3217 n.au		1: 1	00	(A3)
n.au	JOB NUMBER	DISCIPLINE	SHEET	REVISION
iton, irnie		_		

53922CT C 201 P2

NEW DRIVEWAY

TO TSD-R09

FUTURE LOT 1 DRIVEWAY,

COMPLIANT TO LGAT STANDARD TSD-R09

Version: 1, Version Date: 20/10/2025

R.L. 52.300

CUT

FILL

DESIGN

CL

EXISTING SURFACE

CHAINAGE


+0.761

58.044

GLENORCHY CITY COUNCIL PLANNING SERVICES

APPLICATION No. : PLN-25-158

DATE RECEIVED: 16 October 2025

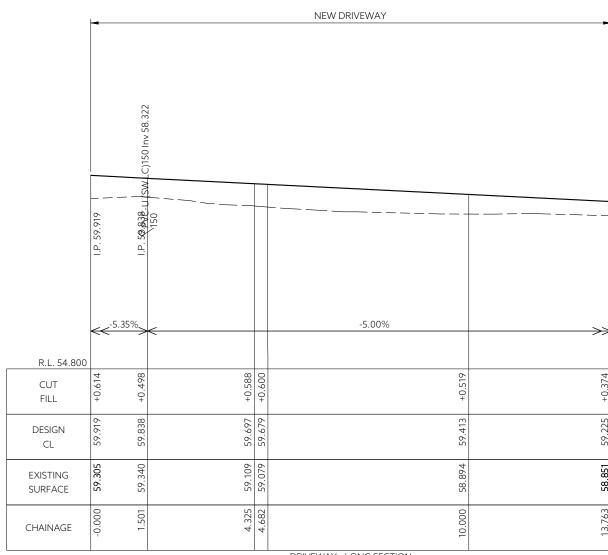

DRIVEWAY - LONG SECTION Scales: (H) 1 in 100 (V) 1 in 100 (A3)

		-	//		DRAWING STATUS:	DESIGNED:	REVIEWED:
			//		PRELIMINARY	DM	MW
	****	-	//			DRAWN:	REVIEWED:
P2	UPDATED PER COUNCIL RAI DATED 07/10/2025	DM	14/10/2025	MW	COORDINATE/ DATUM:	DM	MW
P1	PRELIMINARY SUBMISSION	DM	25/09/2025	MW	LIDAK	JOB MANAGER: CRAIG	TERRY
REV	AMENDMENTS	DRAWN	DATE	APPR.	THIS SHEET MAY BE PRINTED USING COLOUR AND MAY BE INCOMPLETE IF COPIED	ISSUED DATE: 14 O	CTOBER 2025


CLIENT: THAREENA SETHI
PROJECT DESCRIPTION: 1 LOT SUBDIVISION & BALANCE
ADDRESS: 28 EASTON AVE, WEST MOONAH TAS 7009
DRAWING TITLE: ALIGNMENT TURN AREA LONG SECTION

	PDA
L	SURVEYORS, ENGINEERS & PLANNERS

CONTR	127 Bathurst Street
	Hobart, Tasmania, 7000 PHONE: +61 03 6234 3217 EMAIL: pda.hbt@pda.com.au
JOB NU	www.pda.com.au
E 201	Also at: Huonville, Launceston, Swansea, Devonport & Burnie

reet 000	CONTRACT NO.	SCA	PAPER		
3217 n.au		1: 1	00	(A3)	
n.au	JOB NUMBER	DISCIPLINE	SHEET	REVISION	
ton, rnie		_			

53922CT C 210 P2

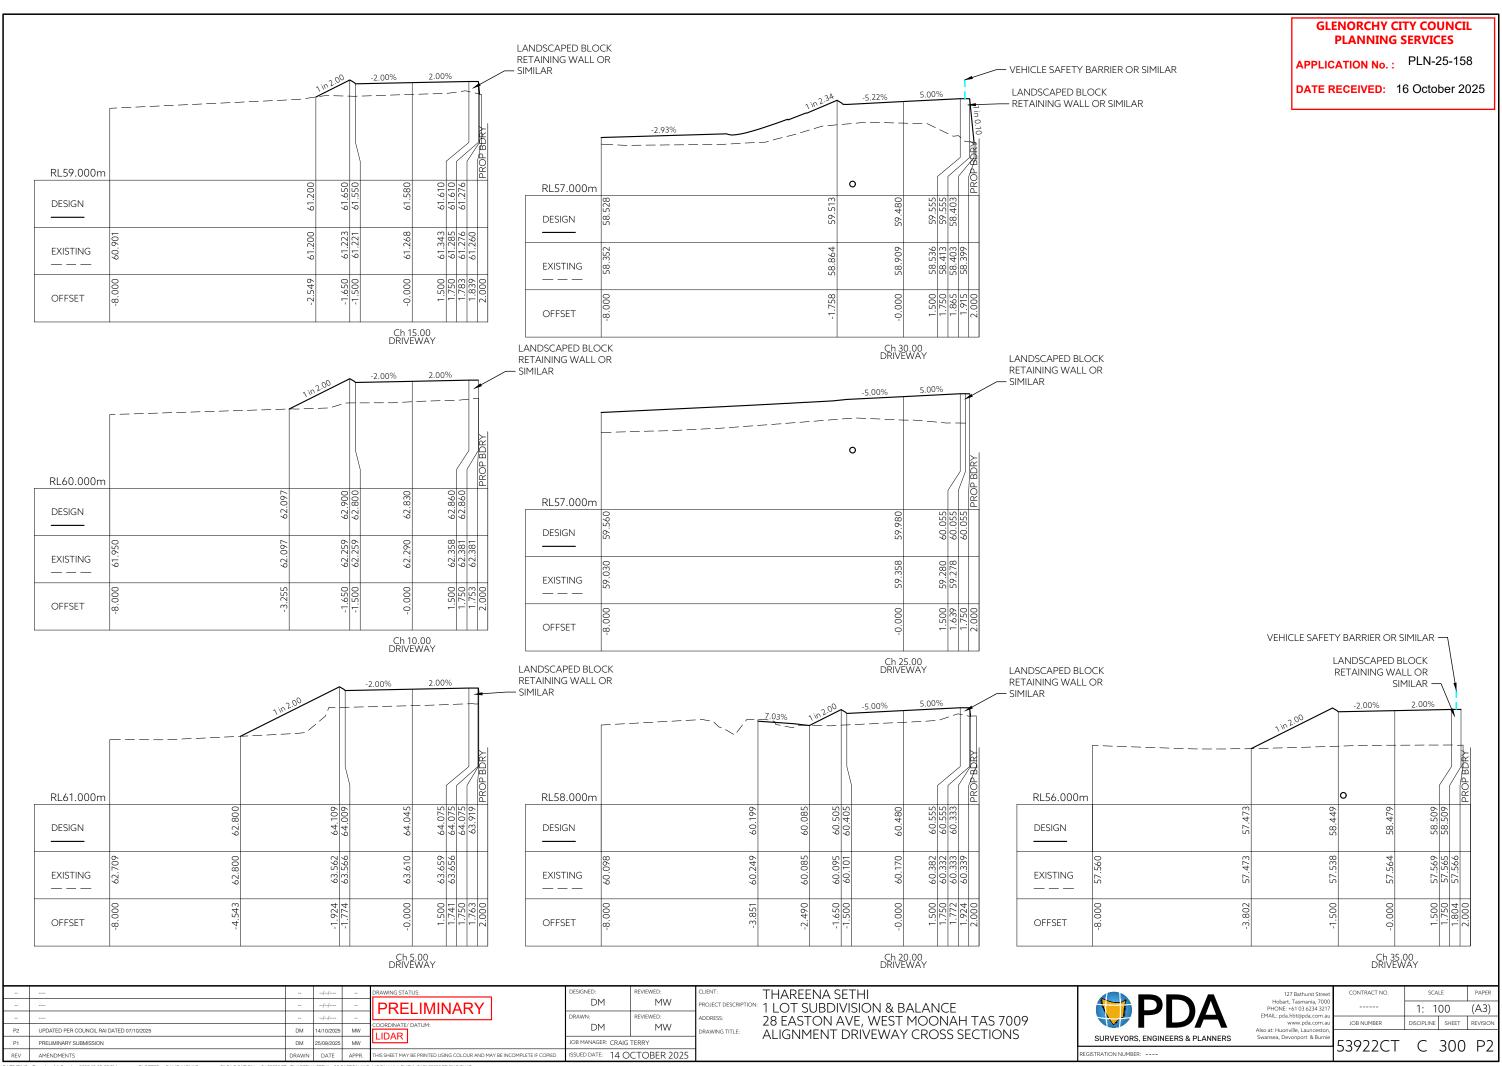


GLENORCHY CITY COUNCIL PLANNING SERVICES

APPLICATION No.: PLN-25-158

DATE RECEIVED: 16 October 2025



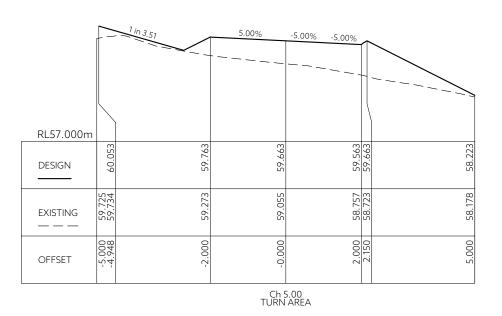

				5.00%		-5.00%					
			<						1 in 2.00		
							/	$\left \left \right \right $		 \	-
RL57.000m								١			
DESIGN		59.136	59.325	59.225	59.225	59.125	59.125	59.225	58.303	58.303	
EXISTING — — —	59.557	59.136	59.079	58.851	58.851	58.594	58.594	58.572	58.303	58.303	58.162
OFFSET	-5.000	-2.379	-2.000	0.00	-0.000	1.999	2.000	2.150	3.994	3.996	5.000
•	•			Ch 1 TURN	13.7 I AF	76 REA					

			//		DRAWING STATUS:	DESIGNED:	REVIEWED:
			//	-	PRELIMINARY	DM	MW
			//			DRAWN:	REVIEWED:
P2	UPDATED PER COUNCIL RAI DATED 07/10/2025	DM	14/10/2025	MW	COORDINATE/ DATUM:	DM	MW
P1	PRELIMINARY SUBMISSION	DM	25/09/2025	MW	LIDAK	JOB MANAGER: CRAIG	TERRY
REV	AMENDMENTS	DRAWN	DATE	APPR.	THIS SHEET MAY BE PRINTED USING COLOUR AND MAY BE INCOMPLETE IF COPIED	ISSUED DATE: 14 O	CTOBER 2025

THAREENA SETHI

1 LOT SUBDIVISION & BALANCE
28 EASTON AVE, WEST MOONAH TAS 7009
ALIGNMENT TURN AREA CROSS SECTIONS

PDA
SURVEYORS, ENGINEERS & PLANNERS


127 Bathurst Street	CONTRACT NO.
Hobart, Tasmania, 7000 PHONE: +61 03 6234 3217 EMAIL: pda.hbt⊚pda.com.au	
www.pda.com.au	JOB NUMBER
Also at: Huonville, Launceston, Swansea, Devonport & Burnie	52022CT


53922CT C 310 P2


1: 100

DISCIPLINE SHEET REVISION

(A3)

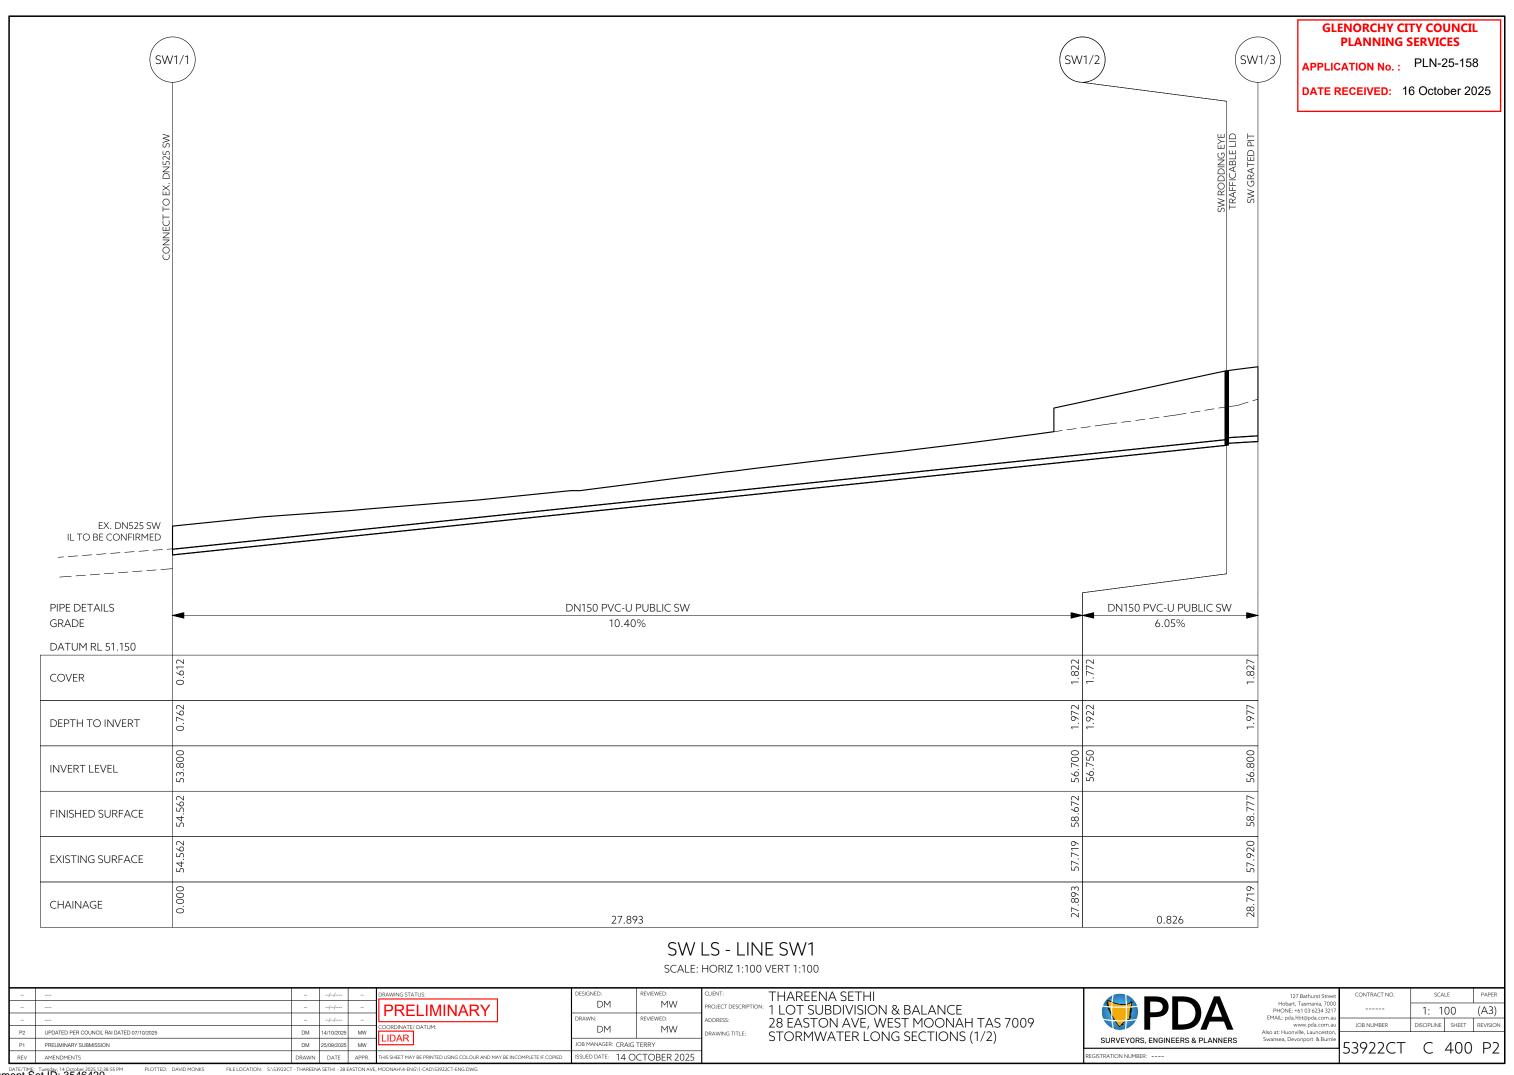

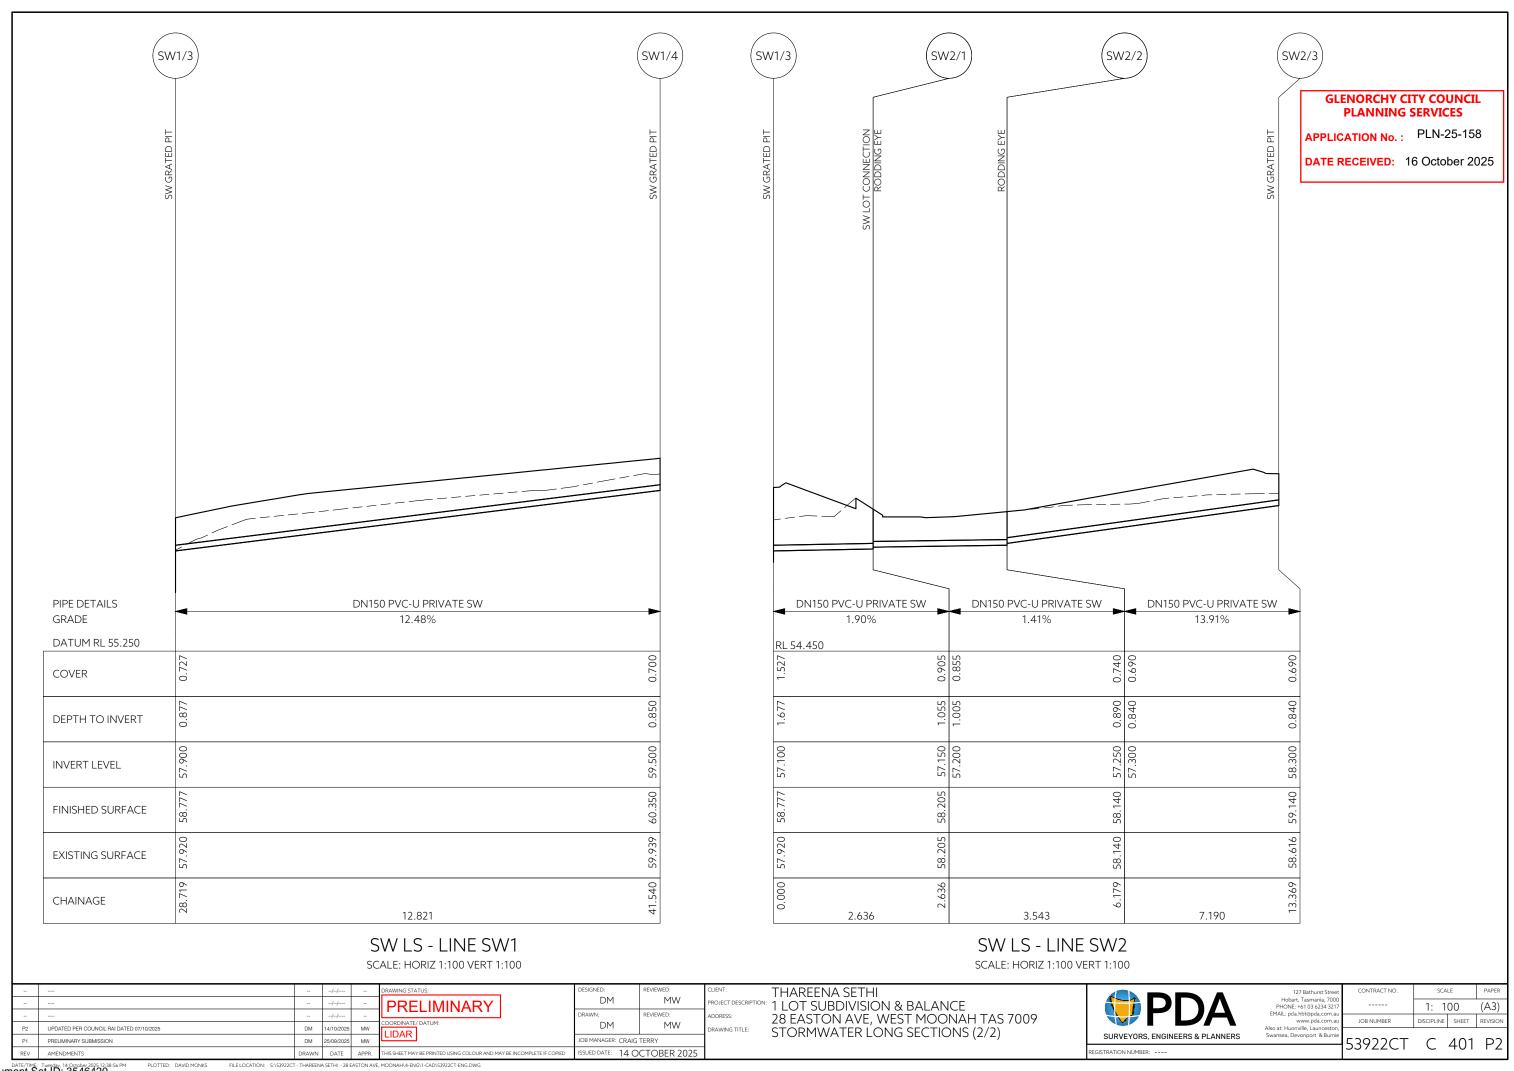

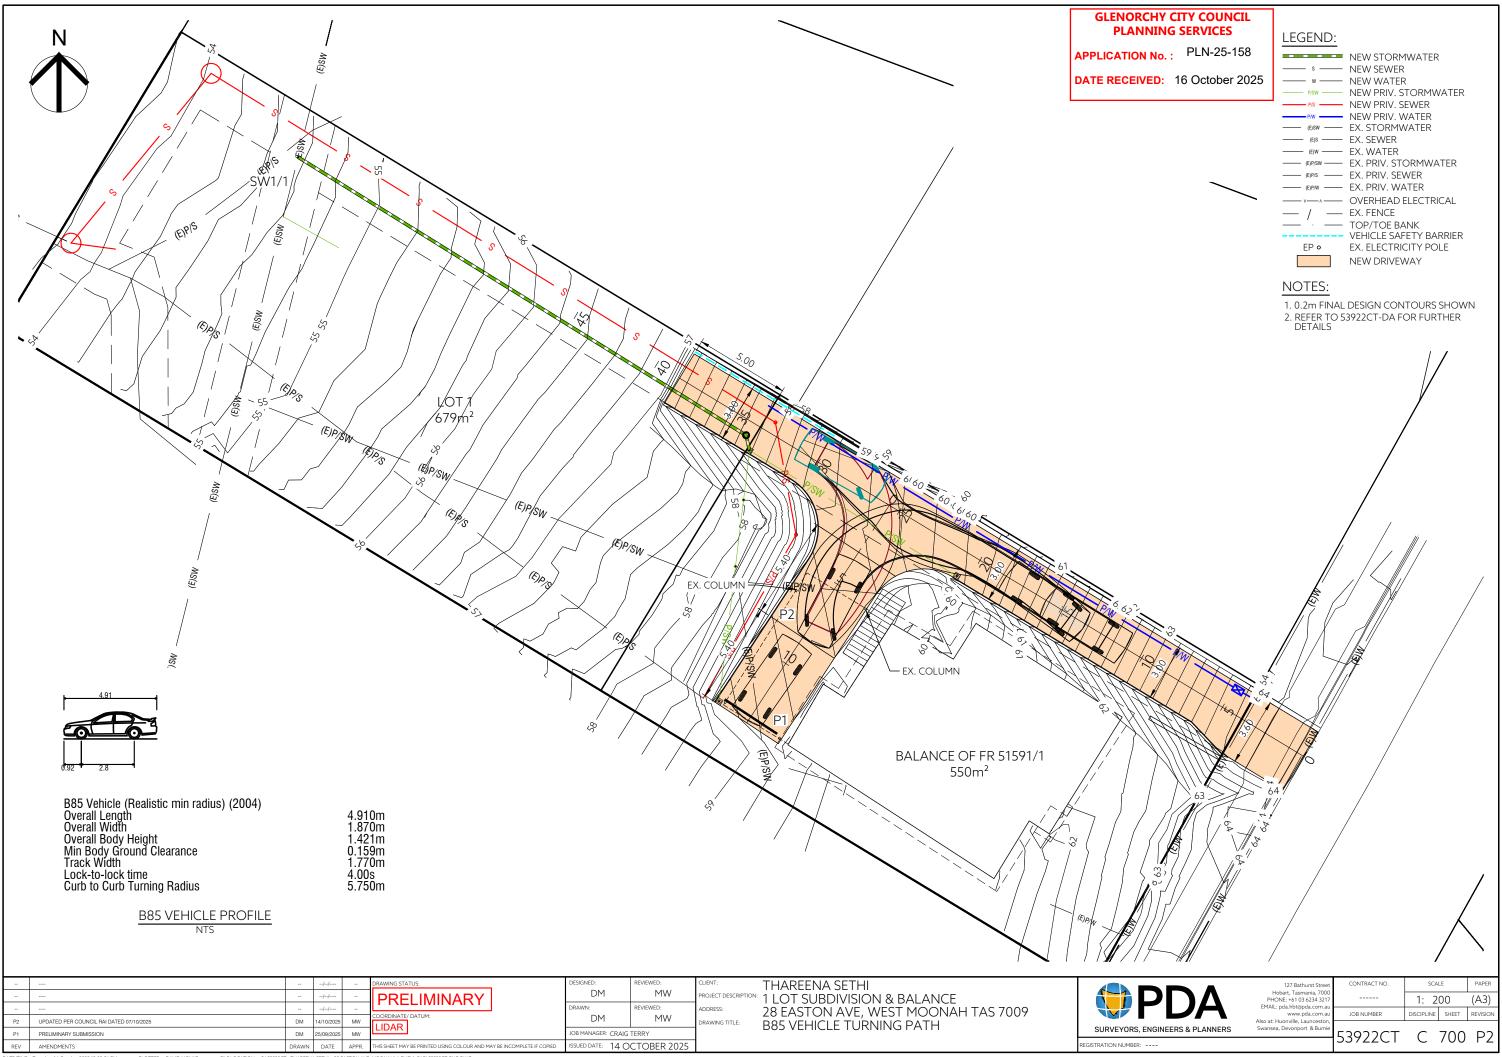


DATE/TIME: Tuesday, 14 October 2025 12:38:56 PM


Document Set ID: 3546420

PLOTTED: DAVID MONKS FILE LOCATION: S:\S3922CT - THAREENA SETHI - 28 EASTON AVE, MOONAH: 4-ENG\:1-CAD\:53922CT-ENG

Version: 1, Version Date: 20/10/2025

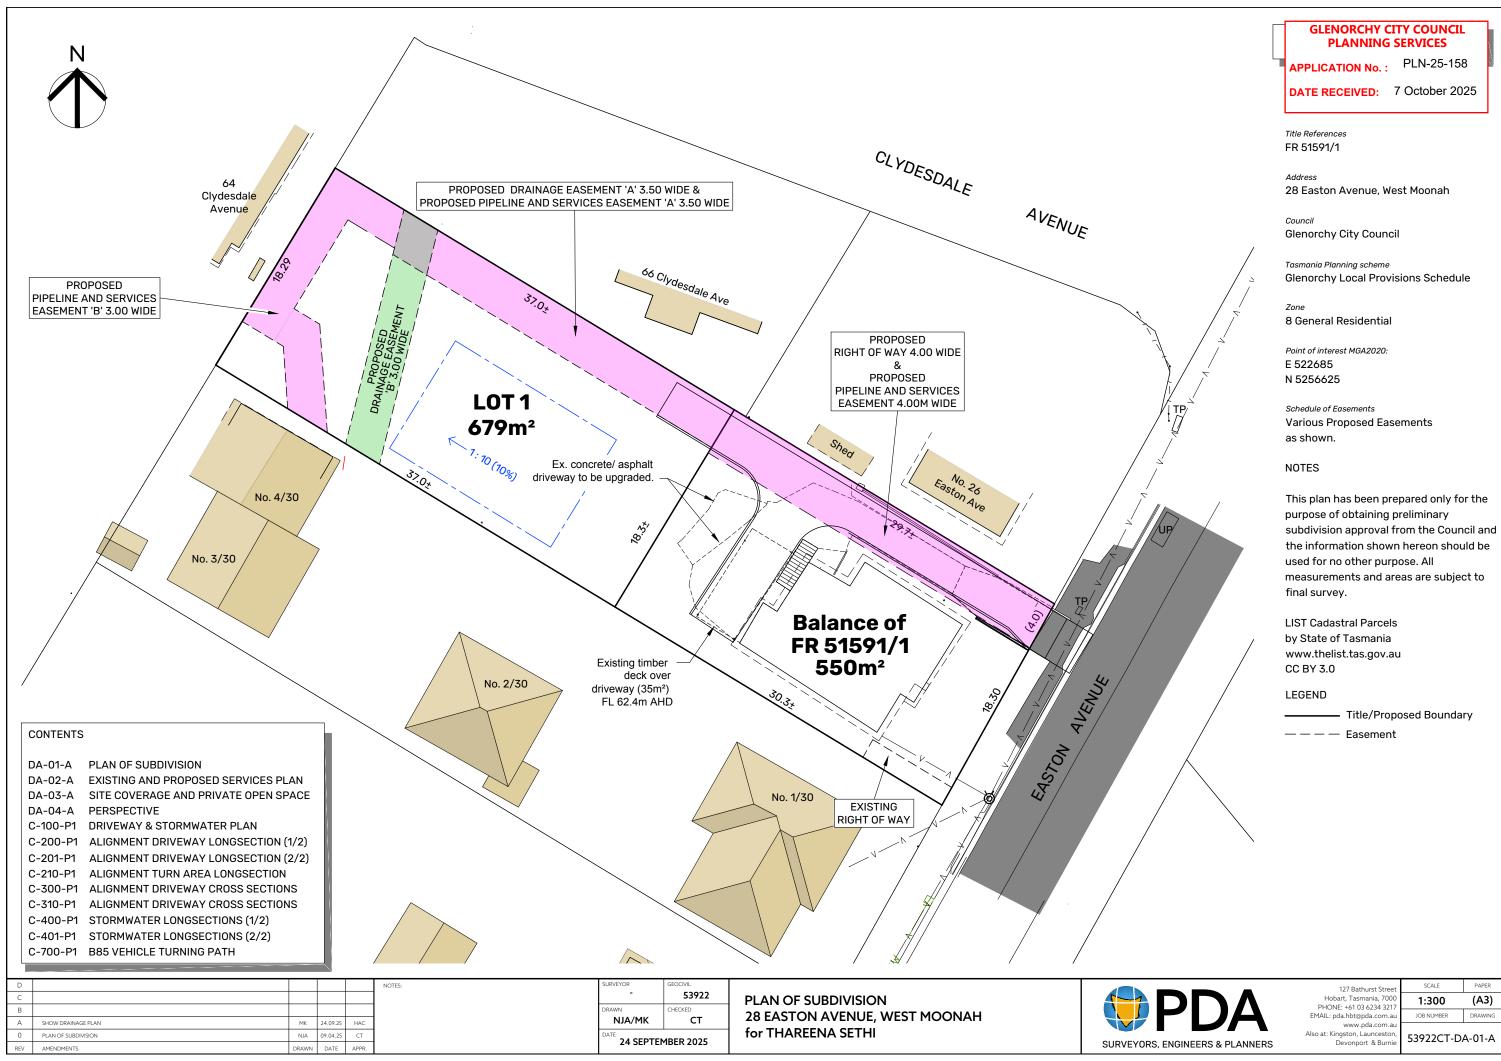

Document Set ID: 3546420 Version: 1, Version Date: 20/10/2025

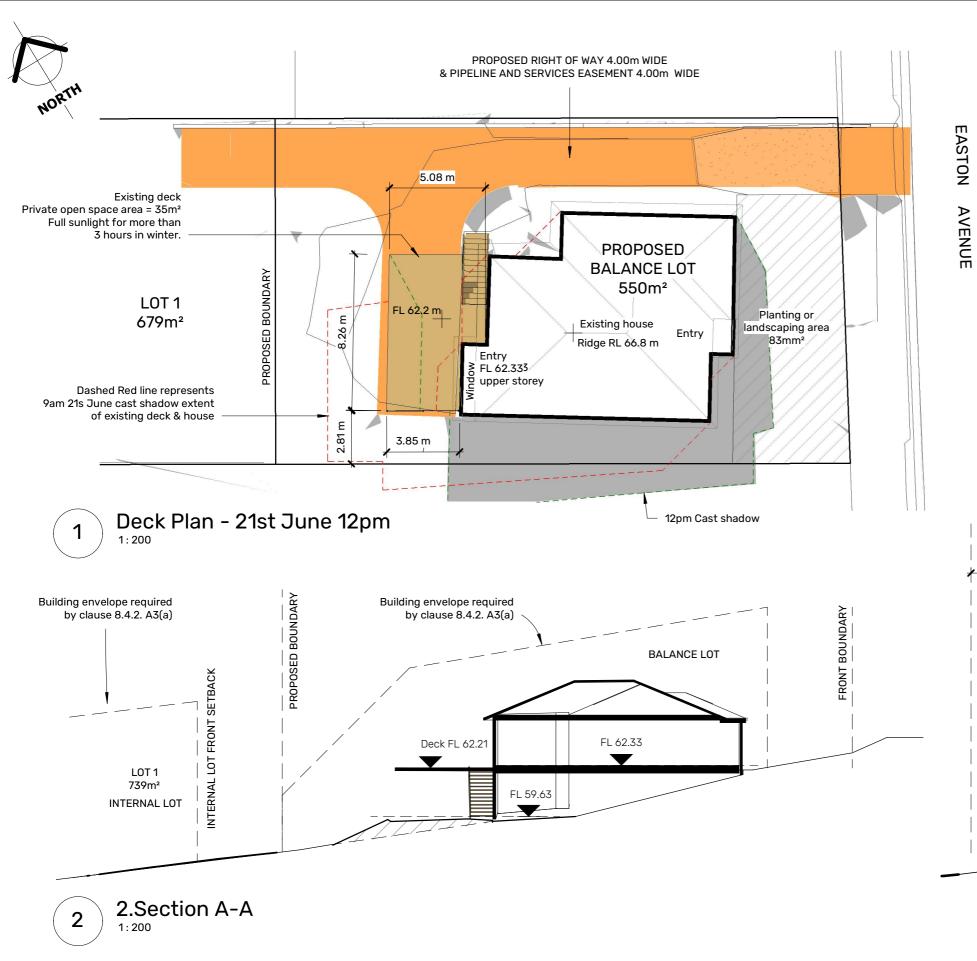

53922CT

HAC

MK

18 SEPTEMBER 2025

SITE COVERAGE AND PRIVATE OPEN SPACE

28 EASTON AVENUE, WEST MOONAH

for THAREENA SETHI

GLENORCHY CITY COUNCIL PLANNING SERVICES

8.0 GENERAL RESIDENTIAL ZONI APPLICATION No. : PLN-25-158

8.4.3 Site Coverage and private open space for dwellings

DATE RECEIVED: 7 October 2025

Clause 8.4.3 A1 (a) Site coverage of not more than 50%

Proposed Balance Lot size area: 550m²
Existing Dwelling area: 160m²
Private open space area: 35m²

Site coverage: 35%

Clause 8.4.3 A2 (a) A dwelling must have private open space


The existing dwelling has a private open space area in one location in the form of a elevated deck of 35m². It is conviently located in relation to a living area and is orientated to take advantage of sunlight throughout the year.

8.4.6 Privacy for all dwellings

Clause 8.4.6 P1 a balcony, deck wtih floor level more than

1m above ground must be screened to minimise overlooking

The existing deck has a finished floor floor level more than 1m above existing ground level. An existing privacy screen on the south remains and no west elevation is required as it is has a rear setback further than 4m rear from boundary.

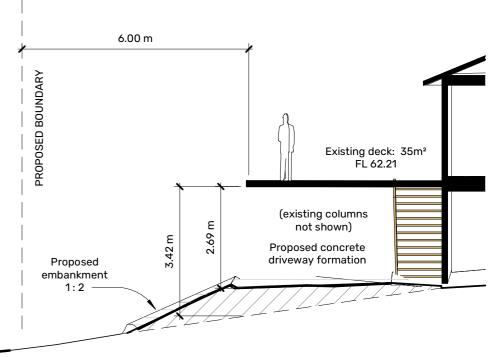

PRIVACY SCREEN ELEVATION
1:100

PDA
SURVEYORS, ENGINEERS & PLANNERS

127 Bathurst Street Hobart, Tasmania, 7000 www.pda.com.au Also at: Kingston, Launceston & Burnie PHONE: +61 03 6234 3217 FAX: +61 03 6234 5085 EMALI: oda.bht@da.com.au


SCALE PAPER
As indicated A3

DRAWING NUMBER SHEET RE

53922CT - DA-03 -A

Document Set ID: 3546420 Version: 1, Version Date: 20/10/2025

A DECK, PERSPECTIVE

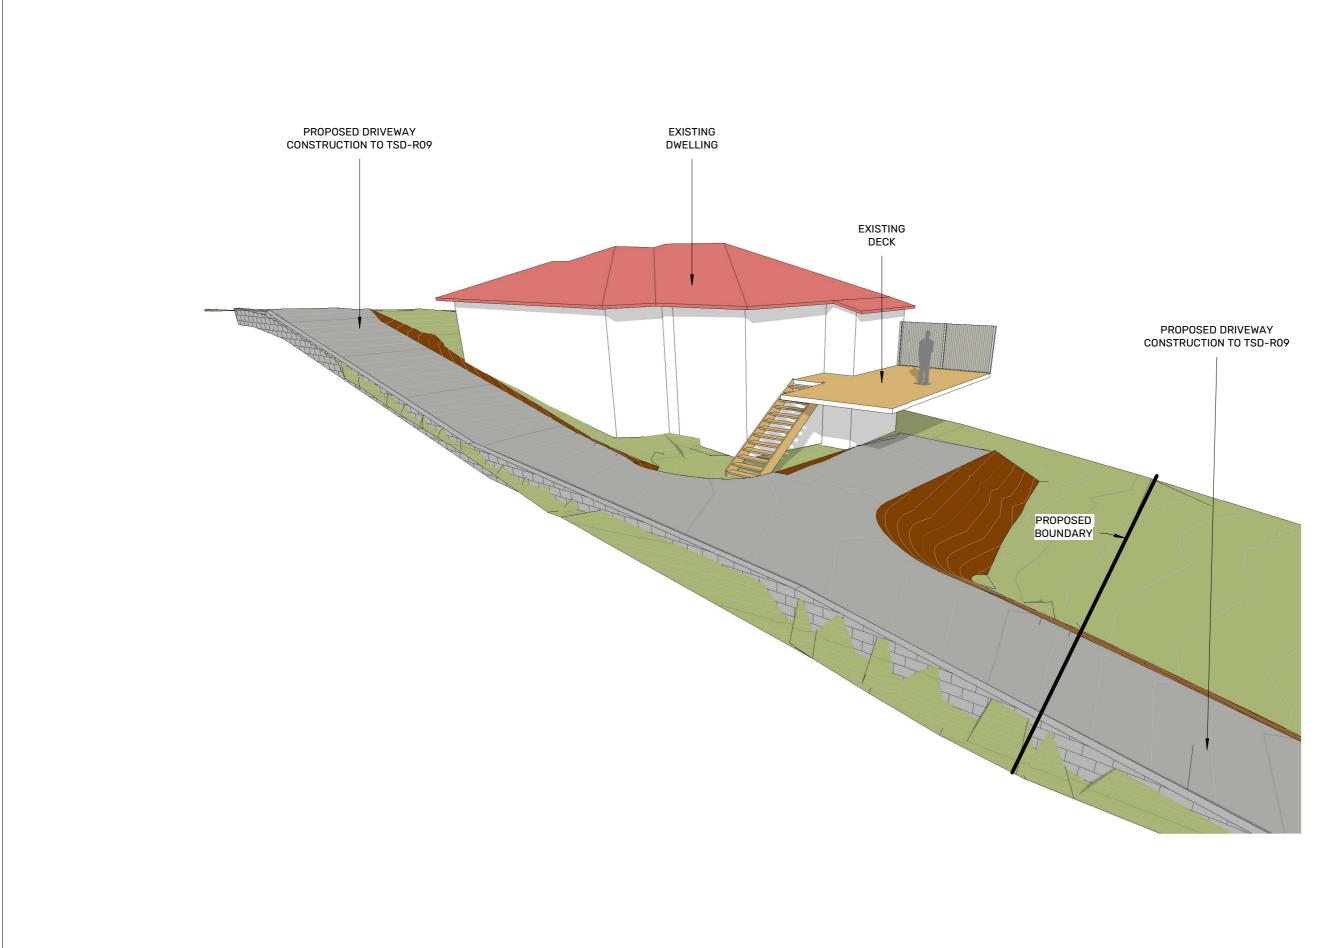

A DECK, PERSPECTIVE
REV AMENDMENTS MK 18.09.25 HAC DRAWN DATE APPR. Document Set ID: 3546420

Version: 1, Version Date: 20/10/2025

53922CT MK HAC 18 SEPTEMBER 2025

PERSPECTIVE 28 EASTON AVENUE, WEST MOONAH for THAREENA SETHI



127 Bathurst Street
Hobart, Tasmania, 7000
www.pda.com.au
Also at: Kingston,
Launceston & Burnie
PHONE: +61 03 6234 3217
FAX: +61 03 6234 5085
EMAIL: pda.hbt@pda.com.au