


CHESTERMAN STREET MOONAH

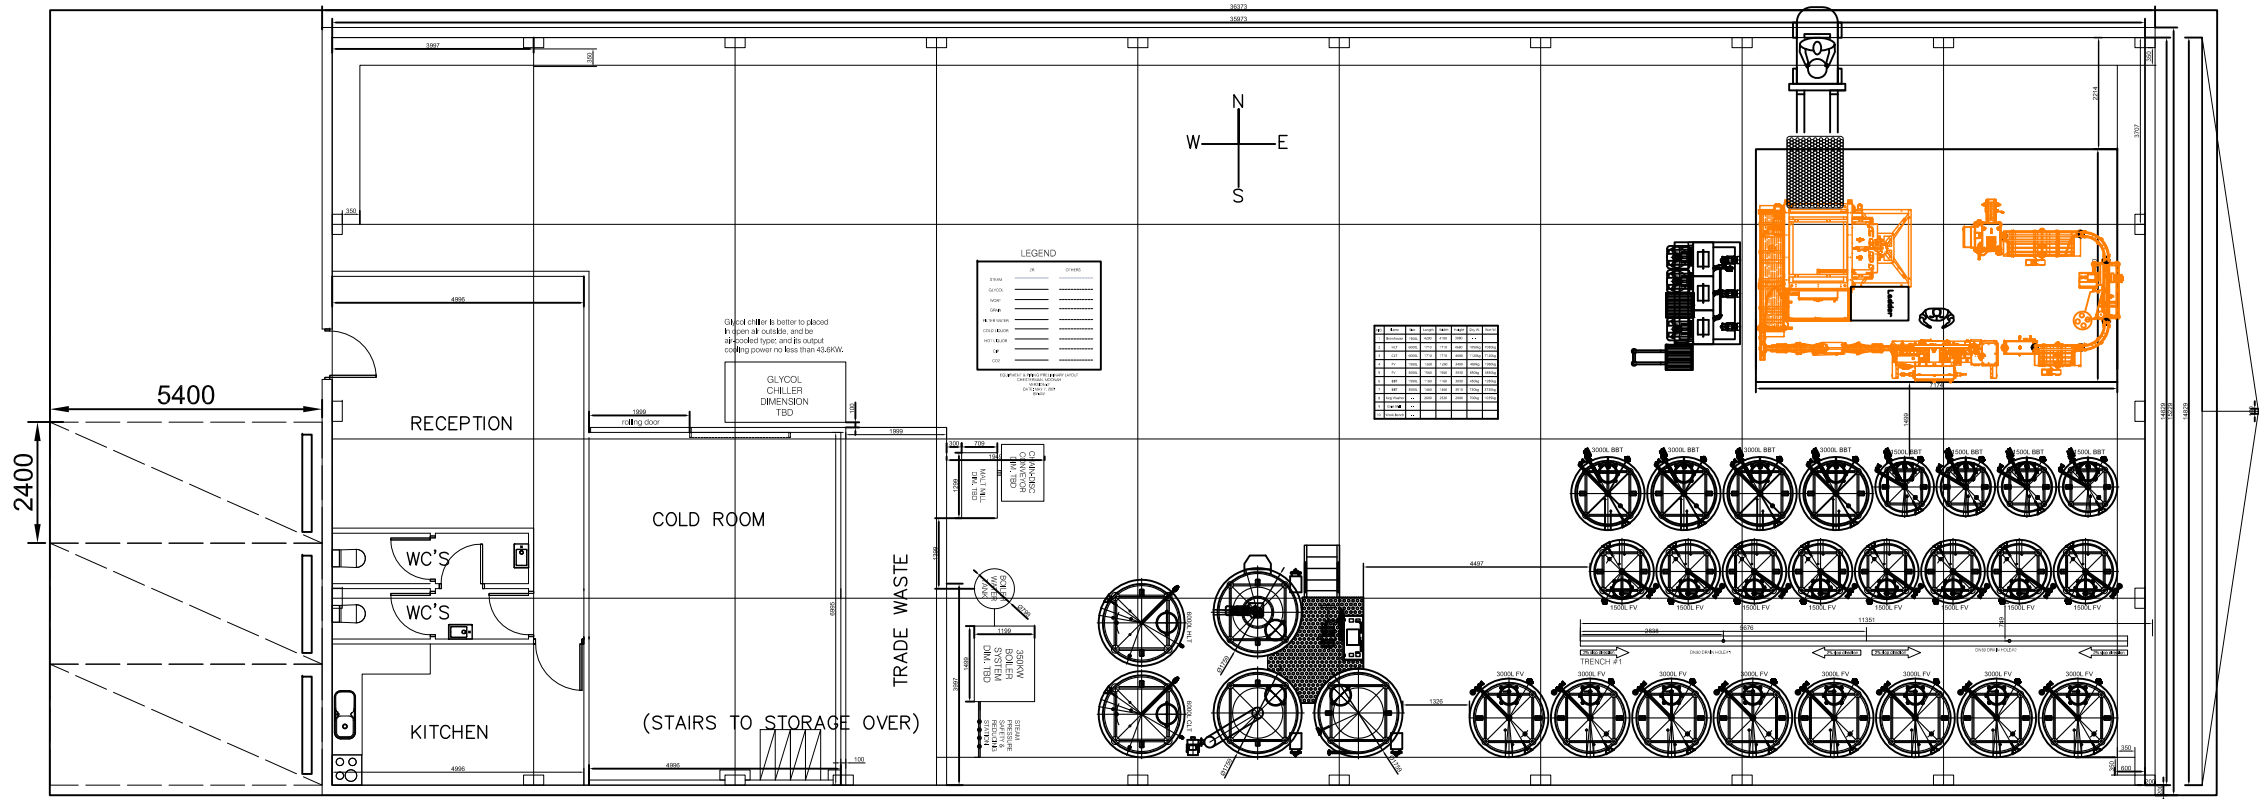

REV | DATE | REMARK



Johnstone McGee & Gandy Pty. Ltd.
incorporating **Dale P Luck & Associates**
ACN 009 547 139 ABN 76 473 834 852

117 Harrington Street, Hobart, Tas (03) 6231 2555
49-51 Elizabeth Street, Launceston, Tas (03) 6331 7044
www.jmg.net.au Infohbt@jmg.net.au Infofn@jmg.net.au

PROJECT

8 Chesterman Street Moonah

TITLE

Site Plan

Accepted M. LCARK (Discipline Head)	Date
Accepted (Team Leader)	Date
Approved M.CLARK (Group Manager)	Date

This document must be signed "Approved" by JMG to authorise it for use. JMG
accepts no liability whatsoever for unauthorised or unlicensed use.

SCALES @ A3	DESIGNED BY	DRAWN BY
1:150		
	PLOT DATE	27/07/2021

DO NOT SCALE. Use only figured dimensions. Locations of structure, fittings,
services etc on this drawing are indicative only. CONTRACTOR to check
Architects & other project drawings for co-ordination between structure, fabric,
fixtures, fittings, services etc. CONTRACTOR to site check all dimensions and
exact locations of all items. JMG accepts no responsibility for dimensional
information scaled or digitally derived from this document.

PLOT DETAILS J213020PH - 8 CHESTERMAN STREET MOONAH

PROJECT NO.

DWG NO.	REVISION

Copyright © All rights reserved. This drawing and its Intellectual content remains
the intellectual property of JOHNSTONE MCGEE & GANDY PTY LTD (JMG).
The recipient client is licensed to use this drawing for its commissioned purpose
subject to authorisation per note above. Unlicensed use is prohibited. Unlicensed
parties may not copy, reproduce or retransmit or amend this document or any part
of this document without JMG's prior written permission. Amendment of this
document is prohibited by any party other than JMG. JMG reserve the right to
revoke the licence for use of this document.

**GLENORCHY CITY COUNCIL
PLANNING SERVICES**

APPLICATION No PLN-21-333
DATE RECEIVED 27/07/2021