

DEVELOPMENT APPLICATION

APPLICATION NUMBER:	PLN-25-198
PROPOSED DEVELOPMENT:	Residential (Shed)
LOCATION:	45 Gormanston Road Moonah
APPLICANT:	A R Jackson
ADVERTISING START DATE:	29/07/2025
ADVERTISING EXPIRY DATE:	12/08/2025

Plans and documentation are available for inspection at Council's Offices, located at 374 Main Road, Glenorchy between 8.30 am and 5.00 pm, Monday to Friday (excluding public holidays) and the plans are available on Glenorchy City Council's website (www.gcc.tas.gov.au) until **12/08/25**.

During this time, any person may make representations relating to the applications by letter addressed to the Chief Executive Officer, Glenorchy City Council, PO Box 103, Glenorchy 7010 or by email to gccmail@gcc.tas.gov.au.

Representations must be received by no later than 11.59 pm on **12/08/25**, or for postal and hand delivered representations, by 5.00 pm on **12/08/25**.




ATTACHMENT A

Aerial overview of 45 Gormanston Road

ATTACHMENT B

45 Gormanston Road, Moonah, Tasmania

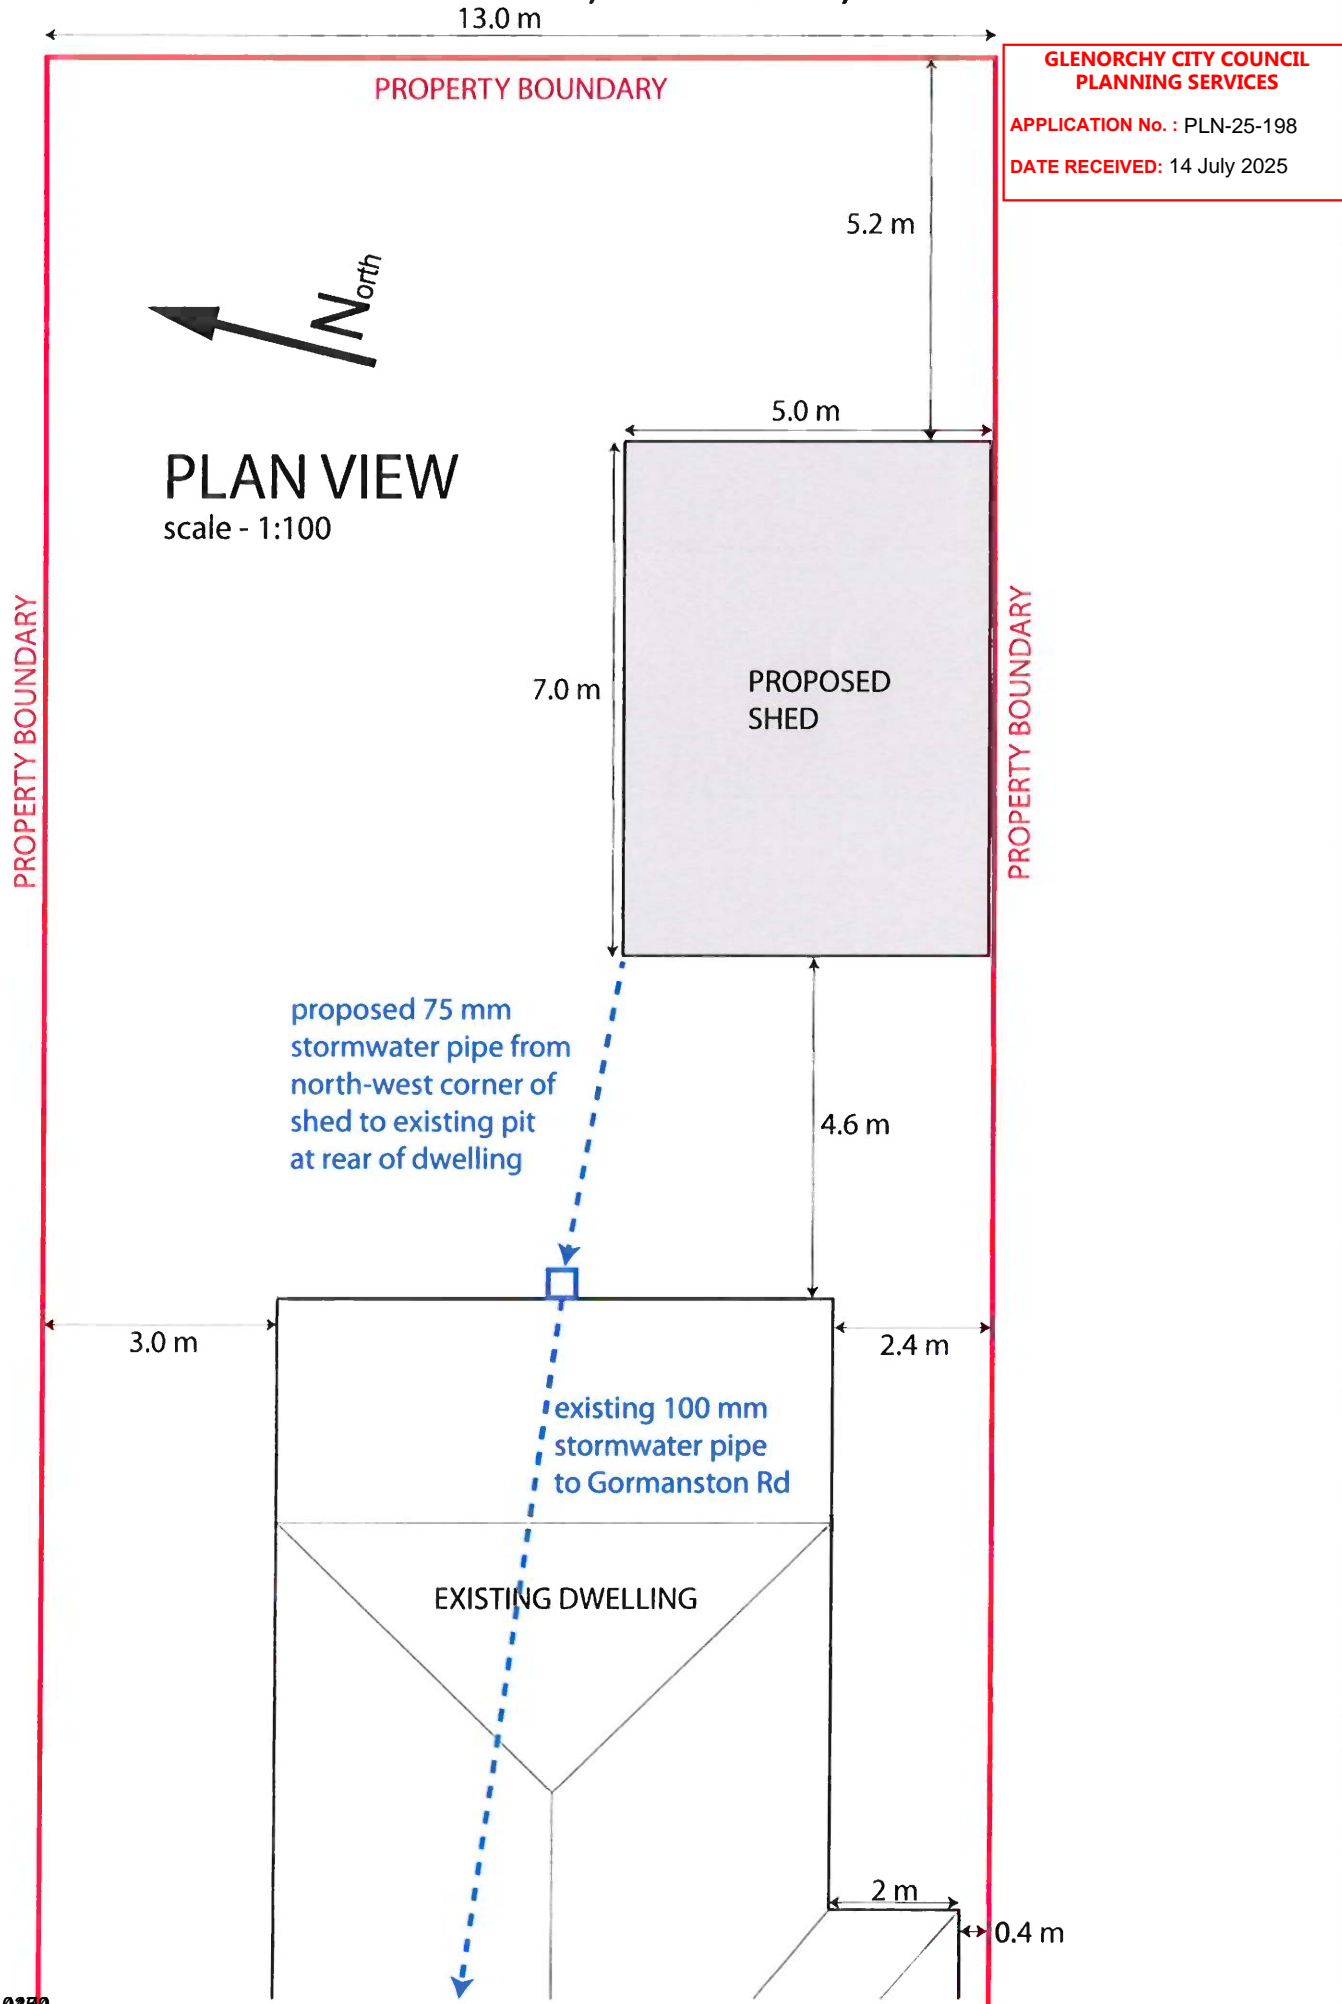


ATTACHMENT C

45 Gormanston Road, Moonah, Tasmania

ELEVATION - EAST-WEST (APPROX.)

scale - 1:100

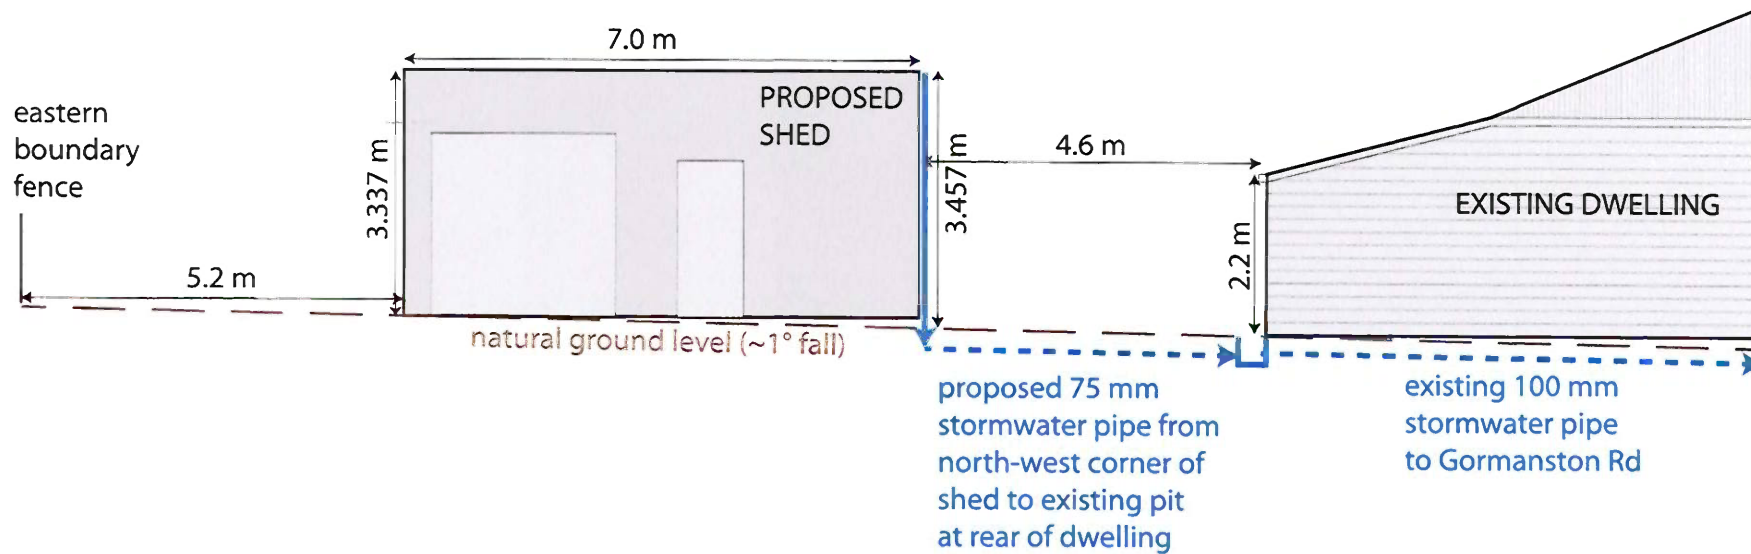



ATTACHMENT D

TassieSheds

Quotation

Alan Jackson
45 Gormanston Road
Moonah
TAS
7009

Alan Jackson

TASSIE SHEDS


(03) 6165 0204

info@tassiesheds.com.au

CAN: 644 258 560

04-07-2025

Quote #1009667860

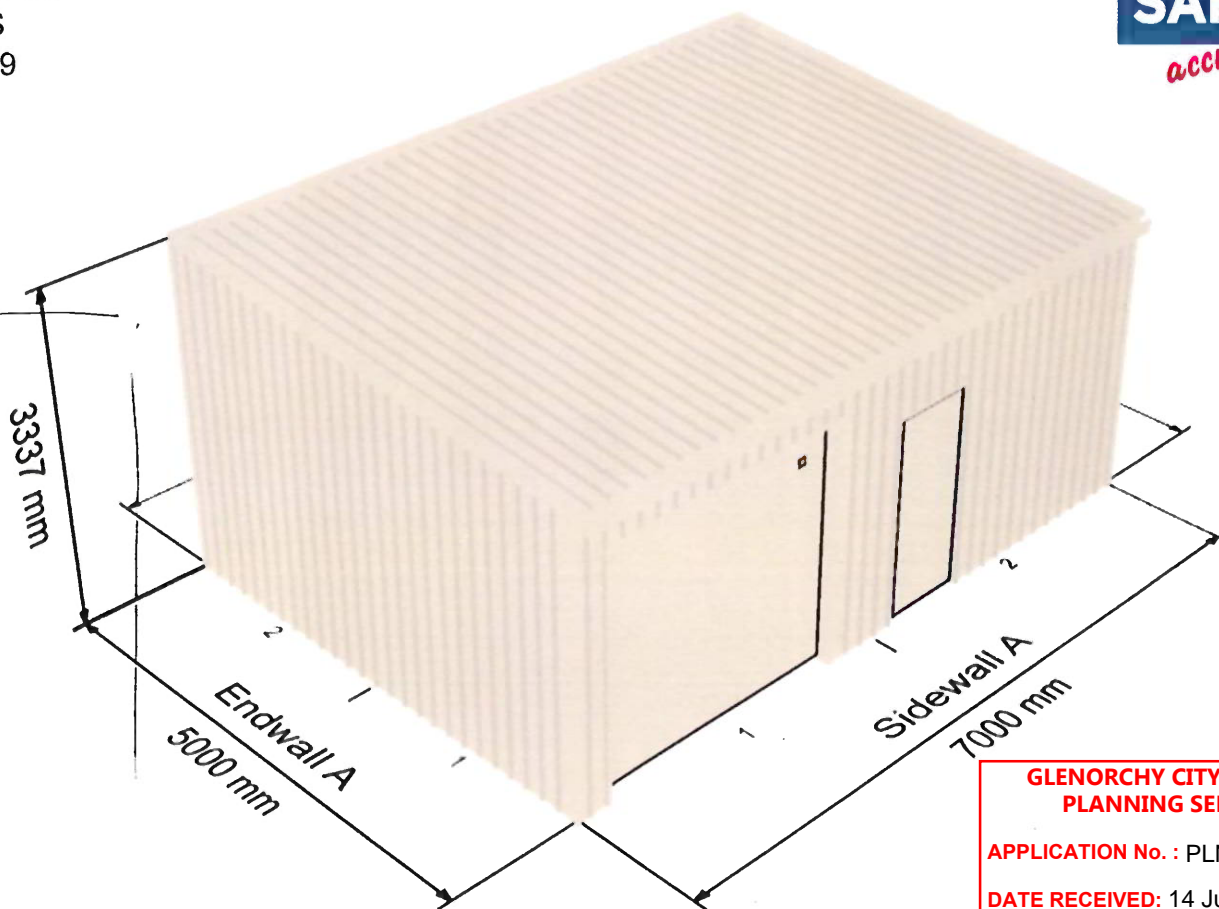

**GLENORCHY CITY COUNCIL
PLANNING SERVICES**

APPLICATION No. : PLN-25-198

DATE RECEIVED: 14 July 2025





Colorbond® Zinalume®







**GLENORCHY CITY COUNCIL
PLANNING SERVICES**

APPLICATION No. : PLN-25-198

DATE RECEIVED: 14 July 2025

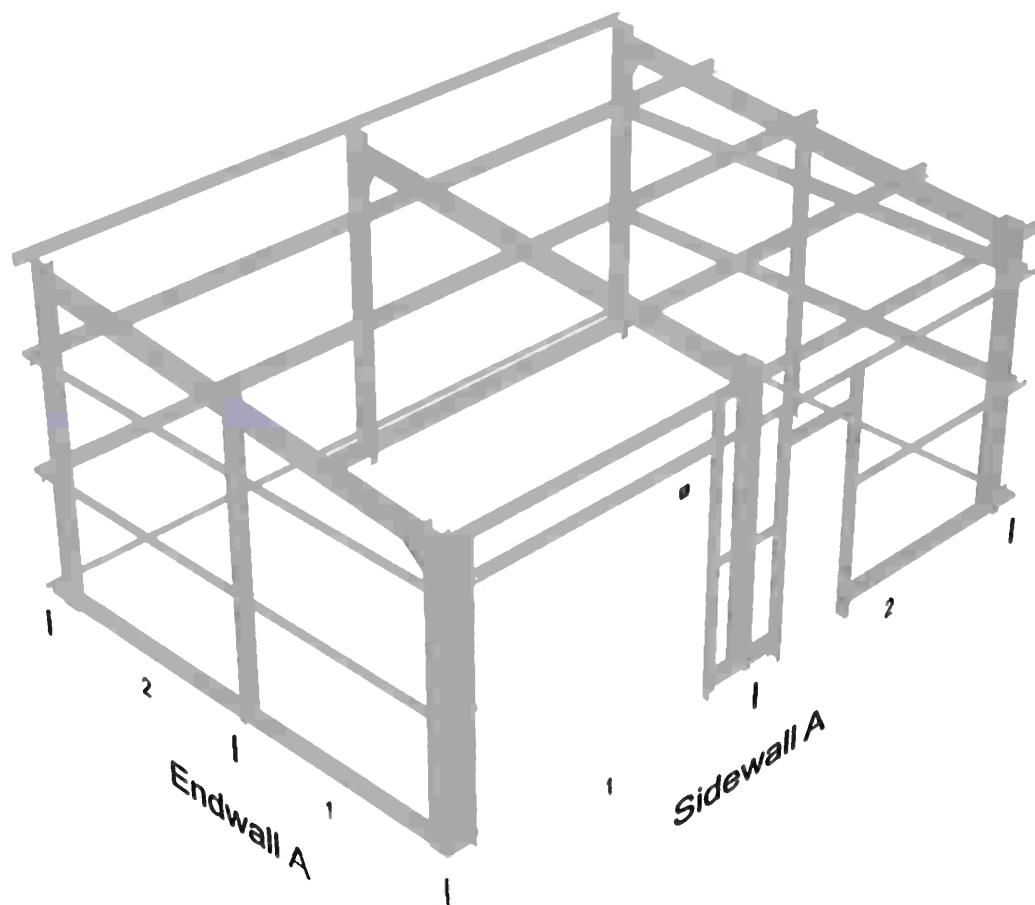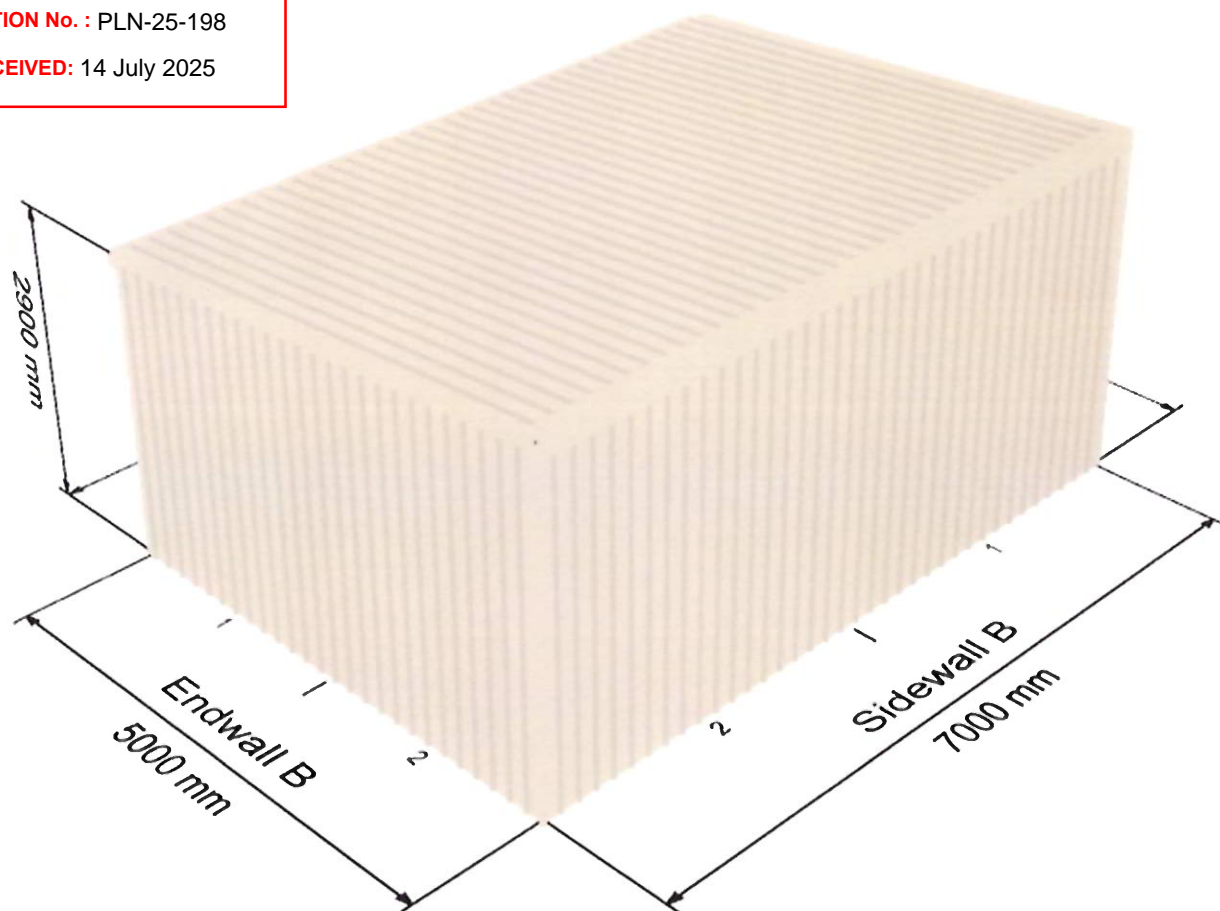

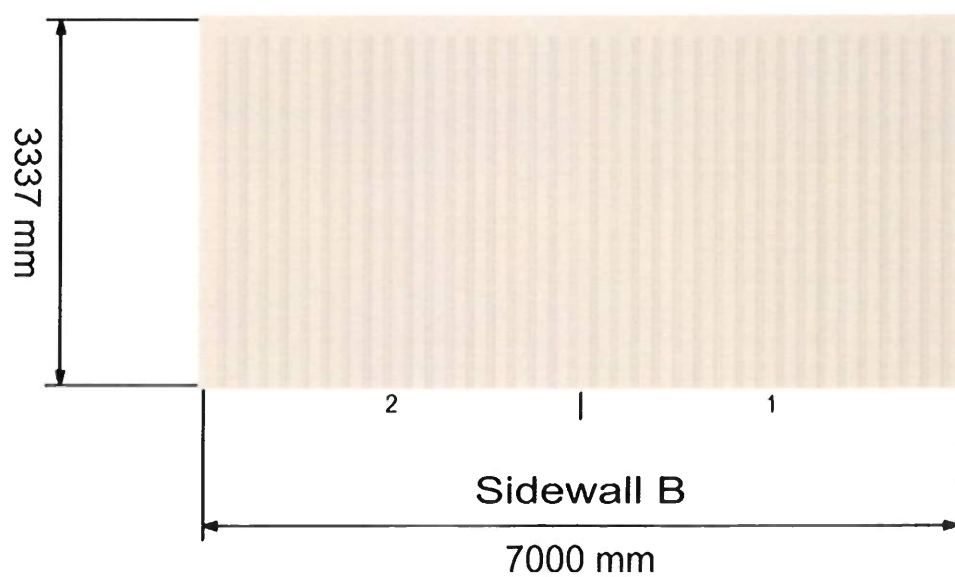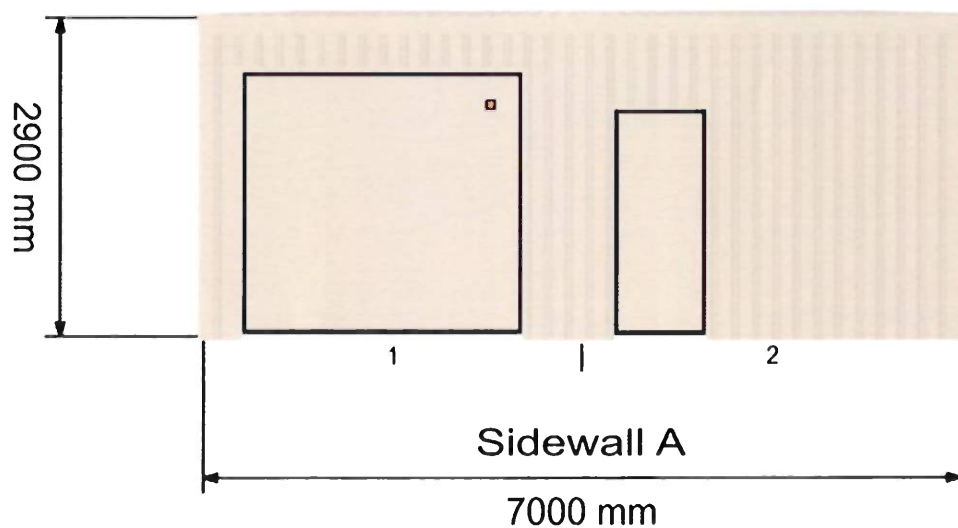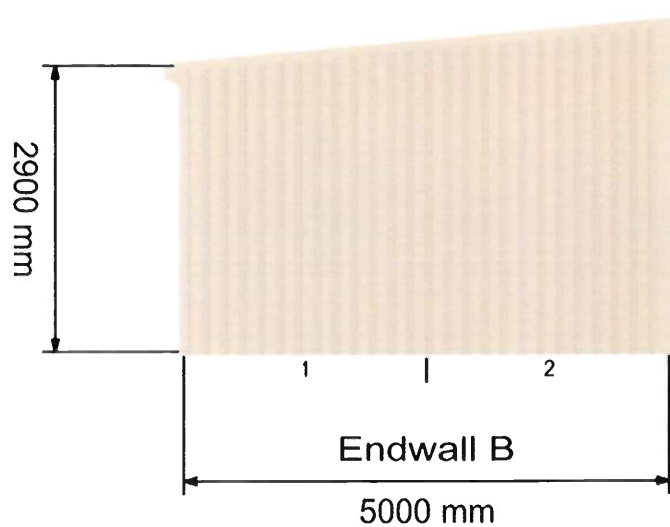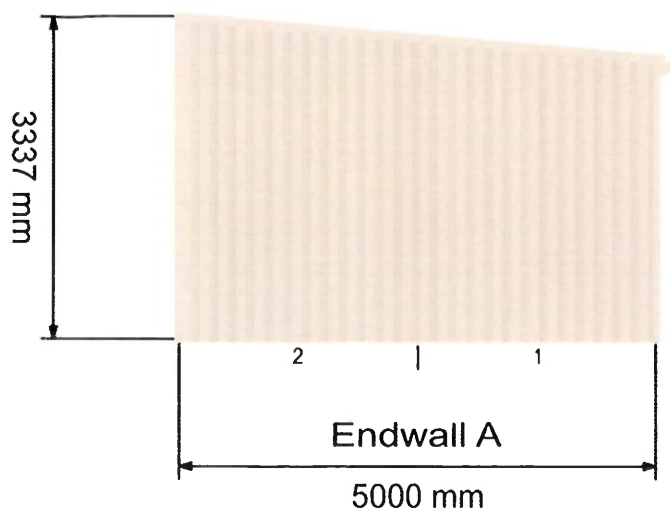

**GLENORCHY CITY COUNCIL
PLANNING SERVICES**

APPLICATION No. : PLN-25-198

DATE RECEIVED: 14 July 2025