

DEVELOPMENT APPLICATION


APPLICATION NUMBER:	PLN-25-179
PROPOSED DEVELOPMENT:	Residential (Change of Use Dwelling to Assisted Housing)
LOCATION:	111 Amy Street West Moonah
APPLICANT:	Richmond Futures Limited
ADVERTISING START DATE:	26/09/2025
ADVERTISING EXPIRY DATE:	10/10/2025

Plans and documentation are available for inspection at Council's Offices, located at 374 Main Road, Glenorchy between 8.30 am and 5.00 pm, Monday to Friday (excluding public holidays) and the plans are available on Glenorchy City Council's website (www.gcc.tas.gov.au) until **10/10/2025**.

During this time, any person may make representations relating to the applications by letter addressed to the Chief Executive Officer, Glenorchy City Council, PO Box 103, Glenorchy 7010 or by email to gccmail@gcc.tas.gov.au.

Representations must be received by no later than 11.59 pm on **10/10/2025**, or for postal and hand delivered representations, by 5.00 pm on **10/10/2025**.


Dorothy Court

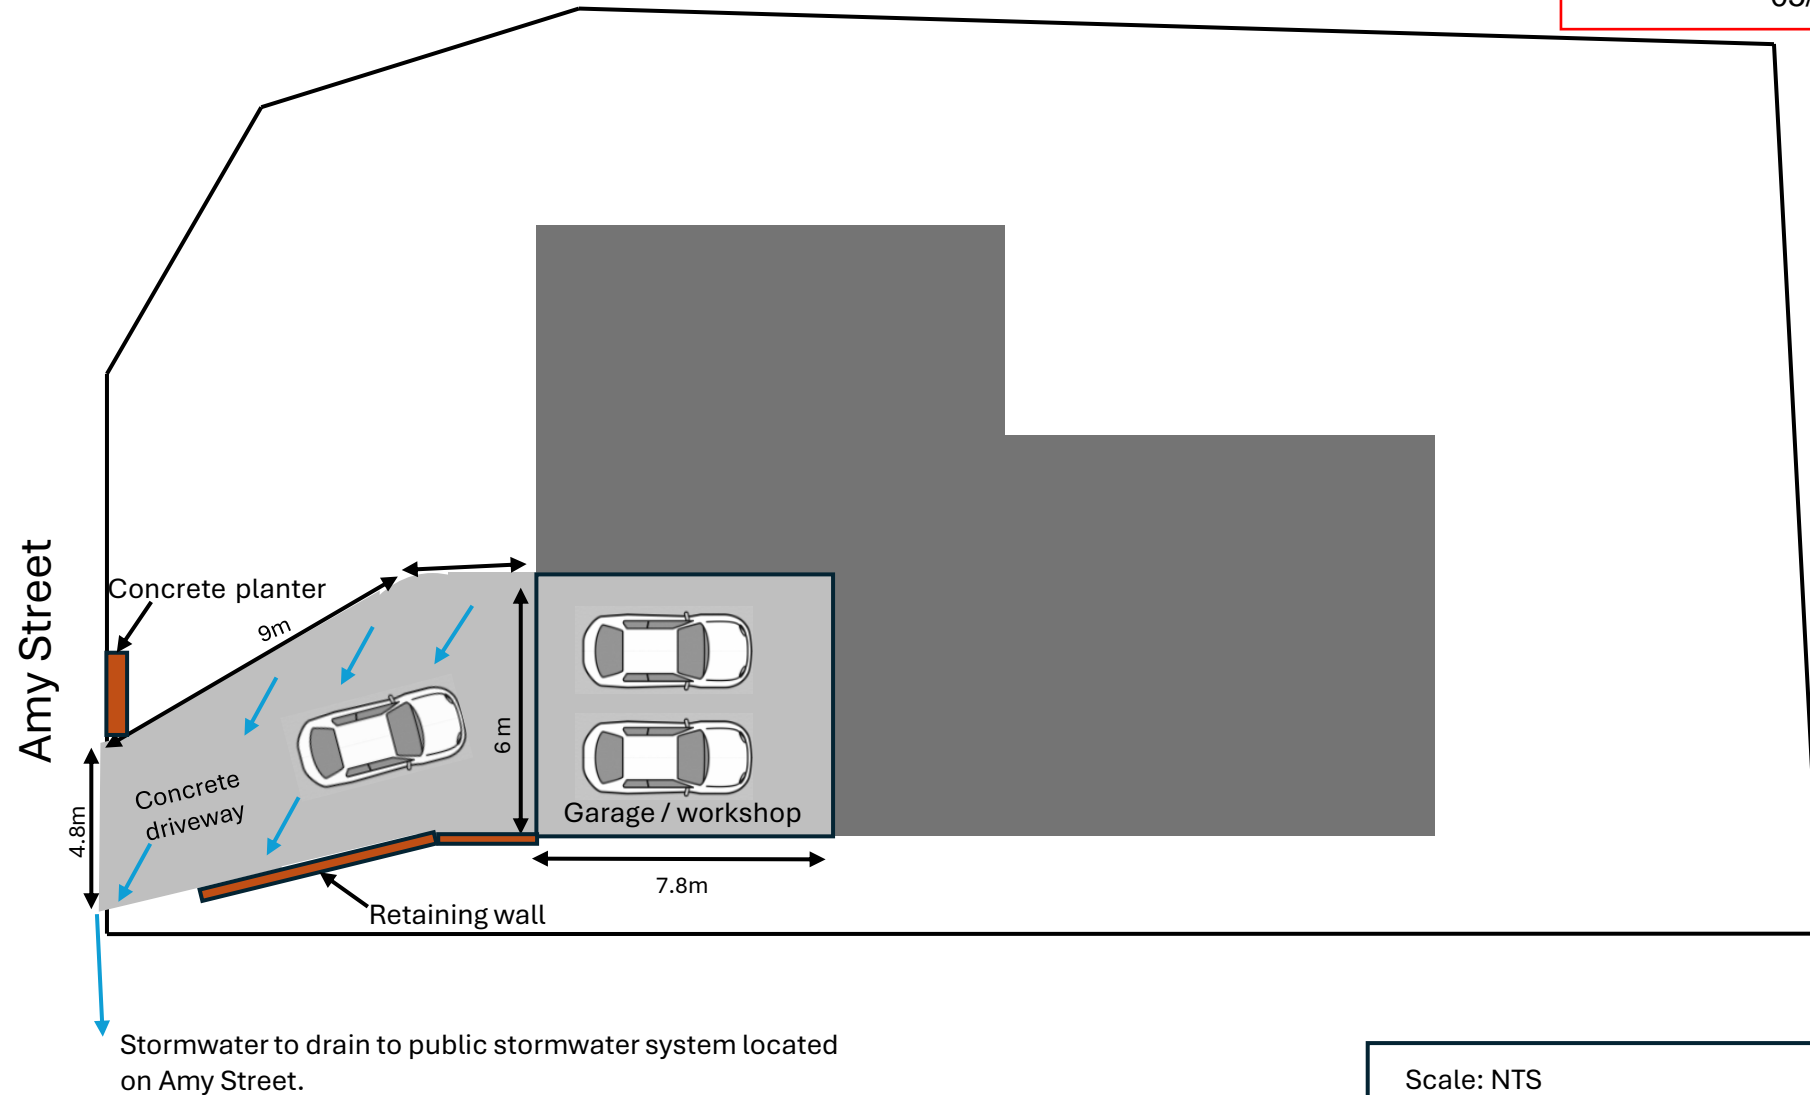


Scale: NTS

Existing site plan



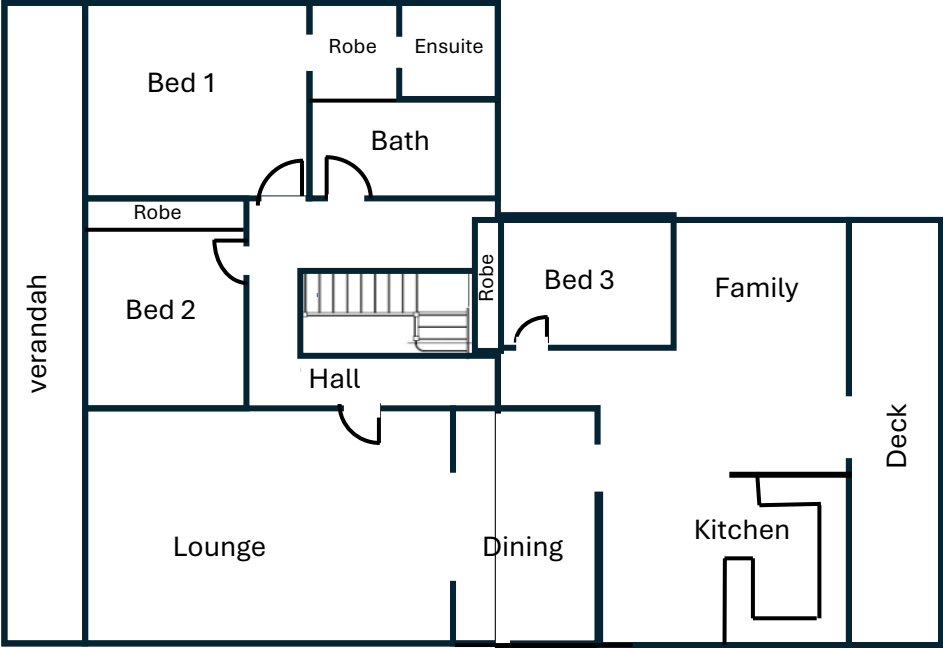

First Floor

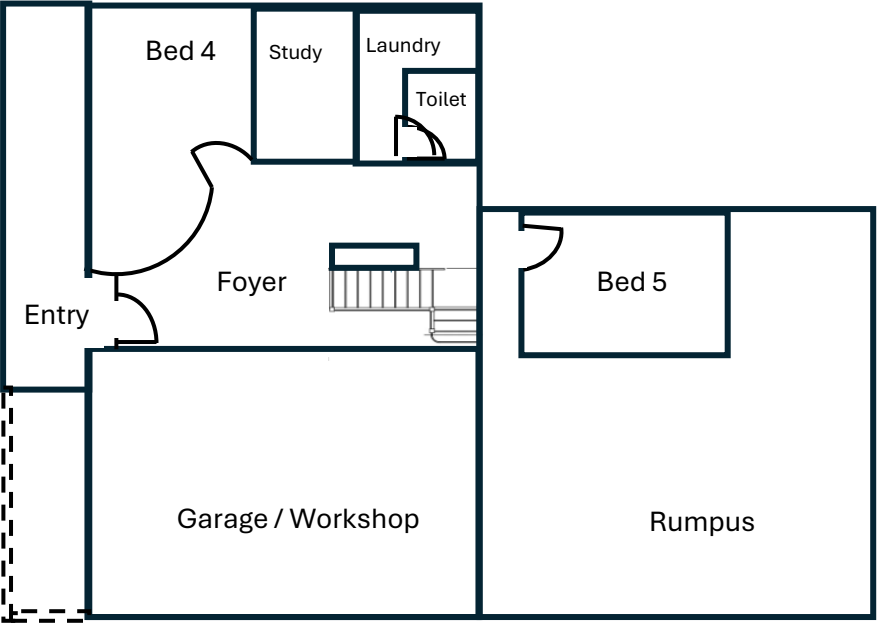

Ground Floor

Scale: NTS

Existing floor plans

