


DEVELOPMENT APPLICATION

APPLICATION NUMBER:	PLN-25-255
PROPOSED DEVELOPMENT:	Visitor Accommodation
LOCATION:	2/13 Philip Avenue Montrose
APPLICANT:	A M Black and D R Black
ADVERTISING START DATE:	23/09/2025
ADVERTISING EXPIRY DATE:	7/10/2025

Plans and documentation are available for inspection at Council's Offices, located at 374 Main Road, Glenorchy between 8.30 am and 5.00 pm, Monday to Friday (excluding public holidays) and the plans are available on Glenorchy City Council's website (www.gcc.tas.gov.au) until **7/10/2025**.

During this time, any person may make representations relating to the applications by letter addressed to the Chief Executive Officer, Glenorchy City Council, PO Box 103, Glenorchy 7010 or by email to gccmail@gcc.tas.gov.au.

Representations must be received by no later than 11.59 pm on **7/10/2025**, or for postal and hand delivered representations, by 5.00 pm on **7/10/2025**.

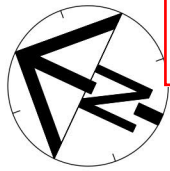

GLENORCHY CITY COUNCIL
PLANNING SERVICES


APPLICATION No PLN-25-255

DATE RECEIVED 19/09/2025

PROPOSED UNIT DEVELOPMENT

U2 FFL: 23.00

No physical changes or development is required to accommodate the change of use of unit two to Short Stay Accommodation. Development was made compliant with Short Stay Accommodation requirements during design and construction.
DA is applicable to Unit two only.

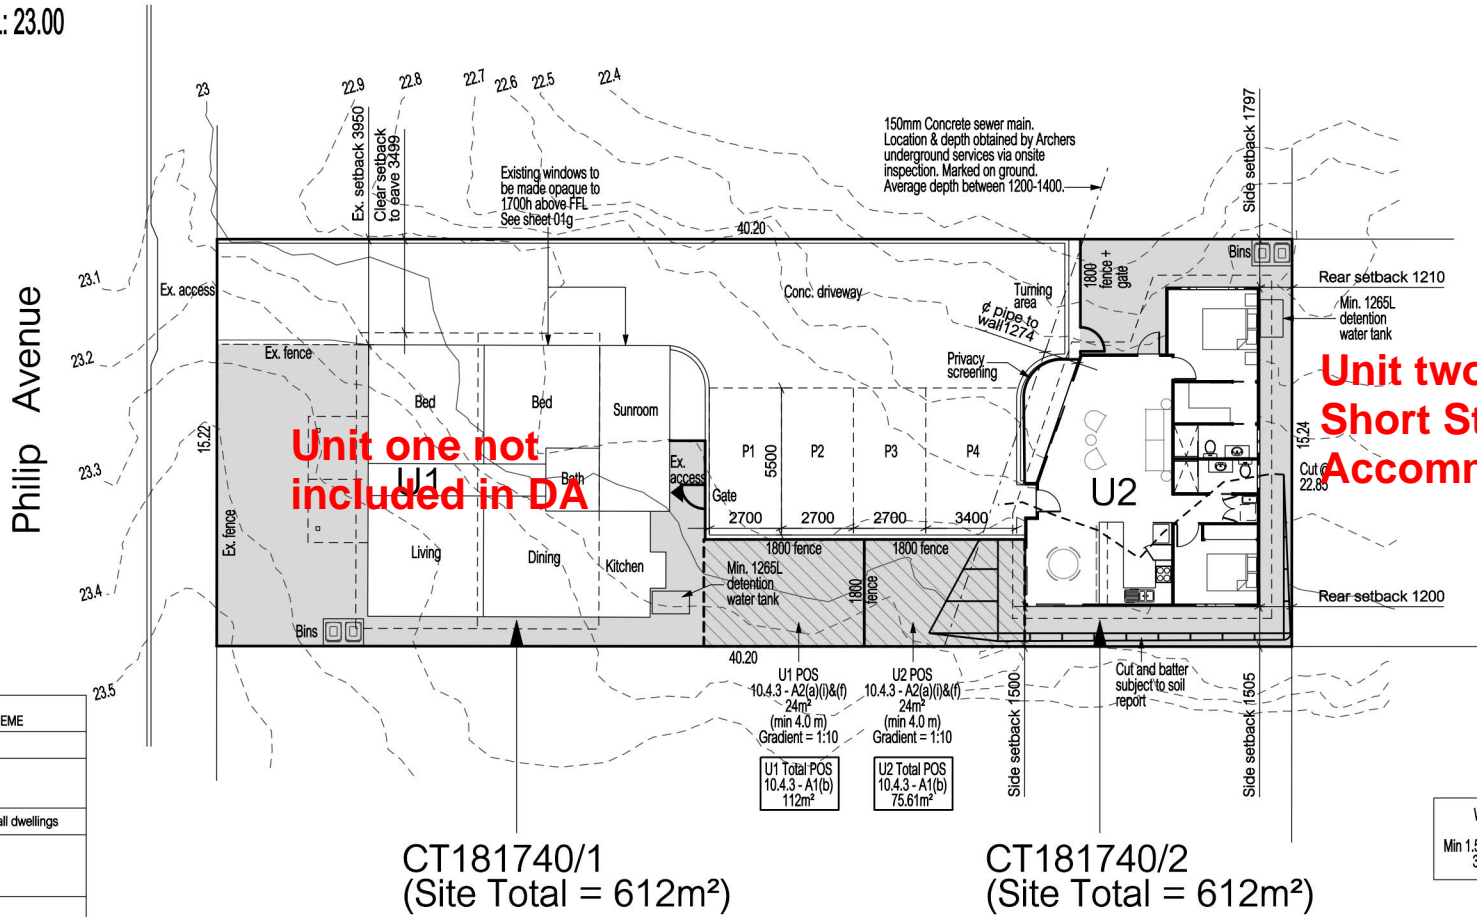

EXPLANATORY NOTES: GLENORCHY COUNCIL INTERIM PLANNING SCHEME	
10.4.1- Residential density for multiple dwellings	
A1	(a) Site Density: Min. 325m ² per unit 612m ² / 2 (units) = 306m ² provided
10.4.3 - Site coverage and private open space for all dwellings	
A1	(a) Site Coverage: Max. 50% of Site = 306m ² Proposed site coverage: 212.01m ² (34.64%)
	(c) Impervious Surfaces: Min. 25% of Site to be free of impervious surfaces = 153m ² Proposed area free of impervious surfaces: 200.84m ² (32.62%)

NOTES	
• Builder to verify all dimensions and levels on site prior to commencement of work	
• All work to be carried out in accordance with the current National Construction Code.	
• All materials to be installed according to manufacturers specifications.	
• Dimensions to take precedence over scale.	
• Do not scale from these drawings.	


F	Changes as per cover sheet	30 Sep. 22	CK
E	Changes as per cover sheet	01 Oct. 21	CK
B	Changes as per cover sheet	05 July 19	CK
A	Changes as per cover sheet	14 Feb. 19	CK
No.	Amendment	Date	Init.

Designer:	ANOTHER PERSPECTIVE PTY LTD PO BOX 21 NEW TOWN L.C. NO. CC2204(A. Strugnelli) Ph: (03) 6231 4122 F: (03) 6231 4166 Email: info@anotherperspective.com.au
-----------	---

Client / Project info:	PROPOSED UNIT DEVELOPMENT (BLACK) 13 Philip Avenue, MONTROSE
------------------------	--

SITE PLAN	
Drawn	CK
Date	10 October 2018
Scale	1:200




AP2022-2072	
Sheet	01/12

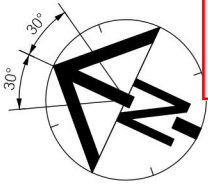

PD4.1 clause 10.4.4
W07 & W08 satisfy A1.

GLENORCHY CITY COUNCIL
PLANNING SERVICES
APPLICATION No
DATE RECEIVED

PLN-25-255
19/09/2025

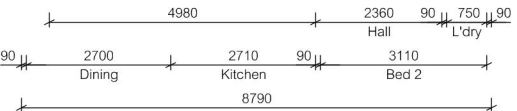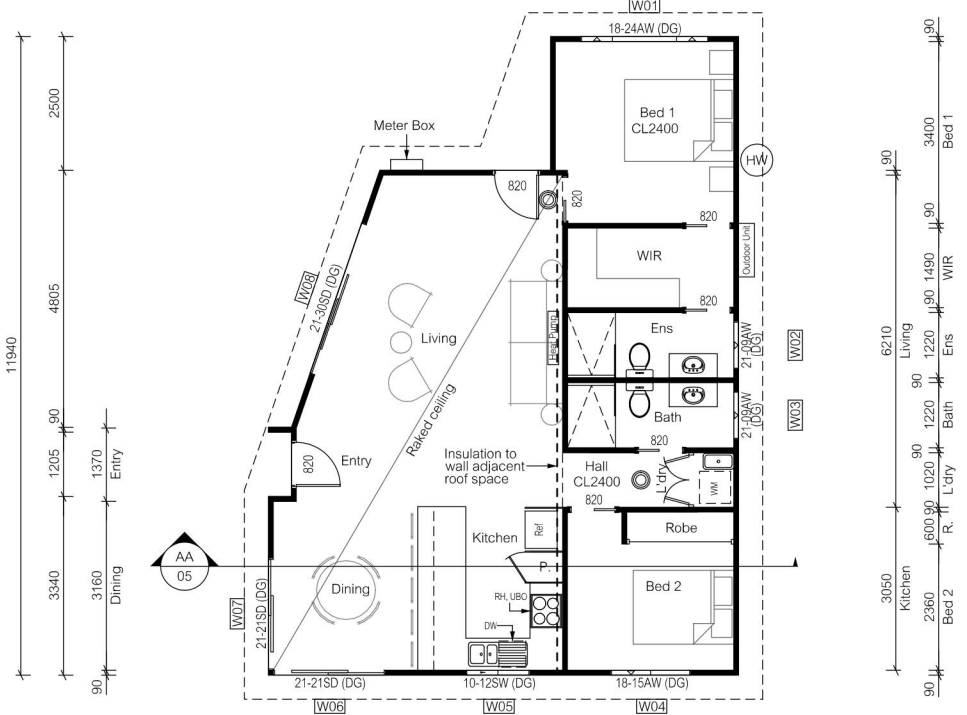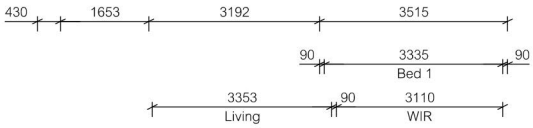

NOTE: For lightweight cladding, dimensioning is to external edge of studwork NOT to cladding.

No physical changes or development is required to accommodate the change of use of unit two to Short Stay Accommodation.
DA is applicable only to unit two and is for Change of Use only.

FREESTONE
BUILDING SURVEYING
2/05/2022 3:37:13 PM

Mark Schmidt
Building Surveyor Limited
CC 4806 S
03 6124 2220
freestonebuildingsurveying.com.au

6.8
NATIONAL HOUSE
122.3

ZVTYKMGAW 7 Apr 2022
Assessor: ANDREW STRUGNELL
Accreditation No: DMN12/1471
Address: 10, 15 PHILIP AVENUE, MONTROSE, TAS 7105
https://www.rfs.com.au/QRCode/ending/PUBLIC/2022/04/07/STRUGNELL

<div>NOTES</div> <ul style="list-style-type: none">• Builder to verify all dimensions and levels on site prior to commencement of work• All work to be carried out in accordance with the current National Construction Code.• All materials to be installed according to manufacturers specifications.• Dimensions to take precedence over scale.• Do not scale from these drawings <div>FLOOR AREA = 85.21 sqm</div> <div> Articulation joints</div> <div> Smoke Alarm (interconnected where more than 1)</div> <div>ALL window sizes to be checked and/or confirmed on site prior to ordering glazing units.</div>	</
---	--	--	----

