

DEVELOPMENT APPLICATION

APPLICATION NUMBER:	PLN-25-317
PROPOSED DEVELOPMENT:	Change of use to Visitor Accommodation
LOCATION:	6/84 Hilton Road Claremont
APPLICANT:	Hobart Short Stay Management
ADVERTISING START DATE:	05/12/2025
ADVERTISING EXPIRY DATE:	19/12/2025


Plans and documentation are available for inspection at Council's Offices, located at 374 Main Road, Glenorchy between 8.30 am and 5.00 pm, Monday to Friday (excluding public holidays) and the plans are available on Glenorchy City Council's website (www.gcc.tas.gov.au) until **19/12/2025**.


During this time, any person may make representations relating to the applications by letter addressed to the Chief Executive Officer, Glenorchy City Council, PO Box 103, Glenorchy 7010 or by email to gccmail@gcc.tas.gov.au.

Representations must be received by no later than 11.59 pm on **19/12/2025**, or for postal and hand delivered representations, by 5.00 pm on **19/12/2025**.

Unit 6 / 84 Hilton Road, CLAREMONT

Approx. house area : 77 sqm

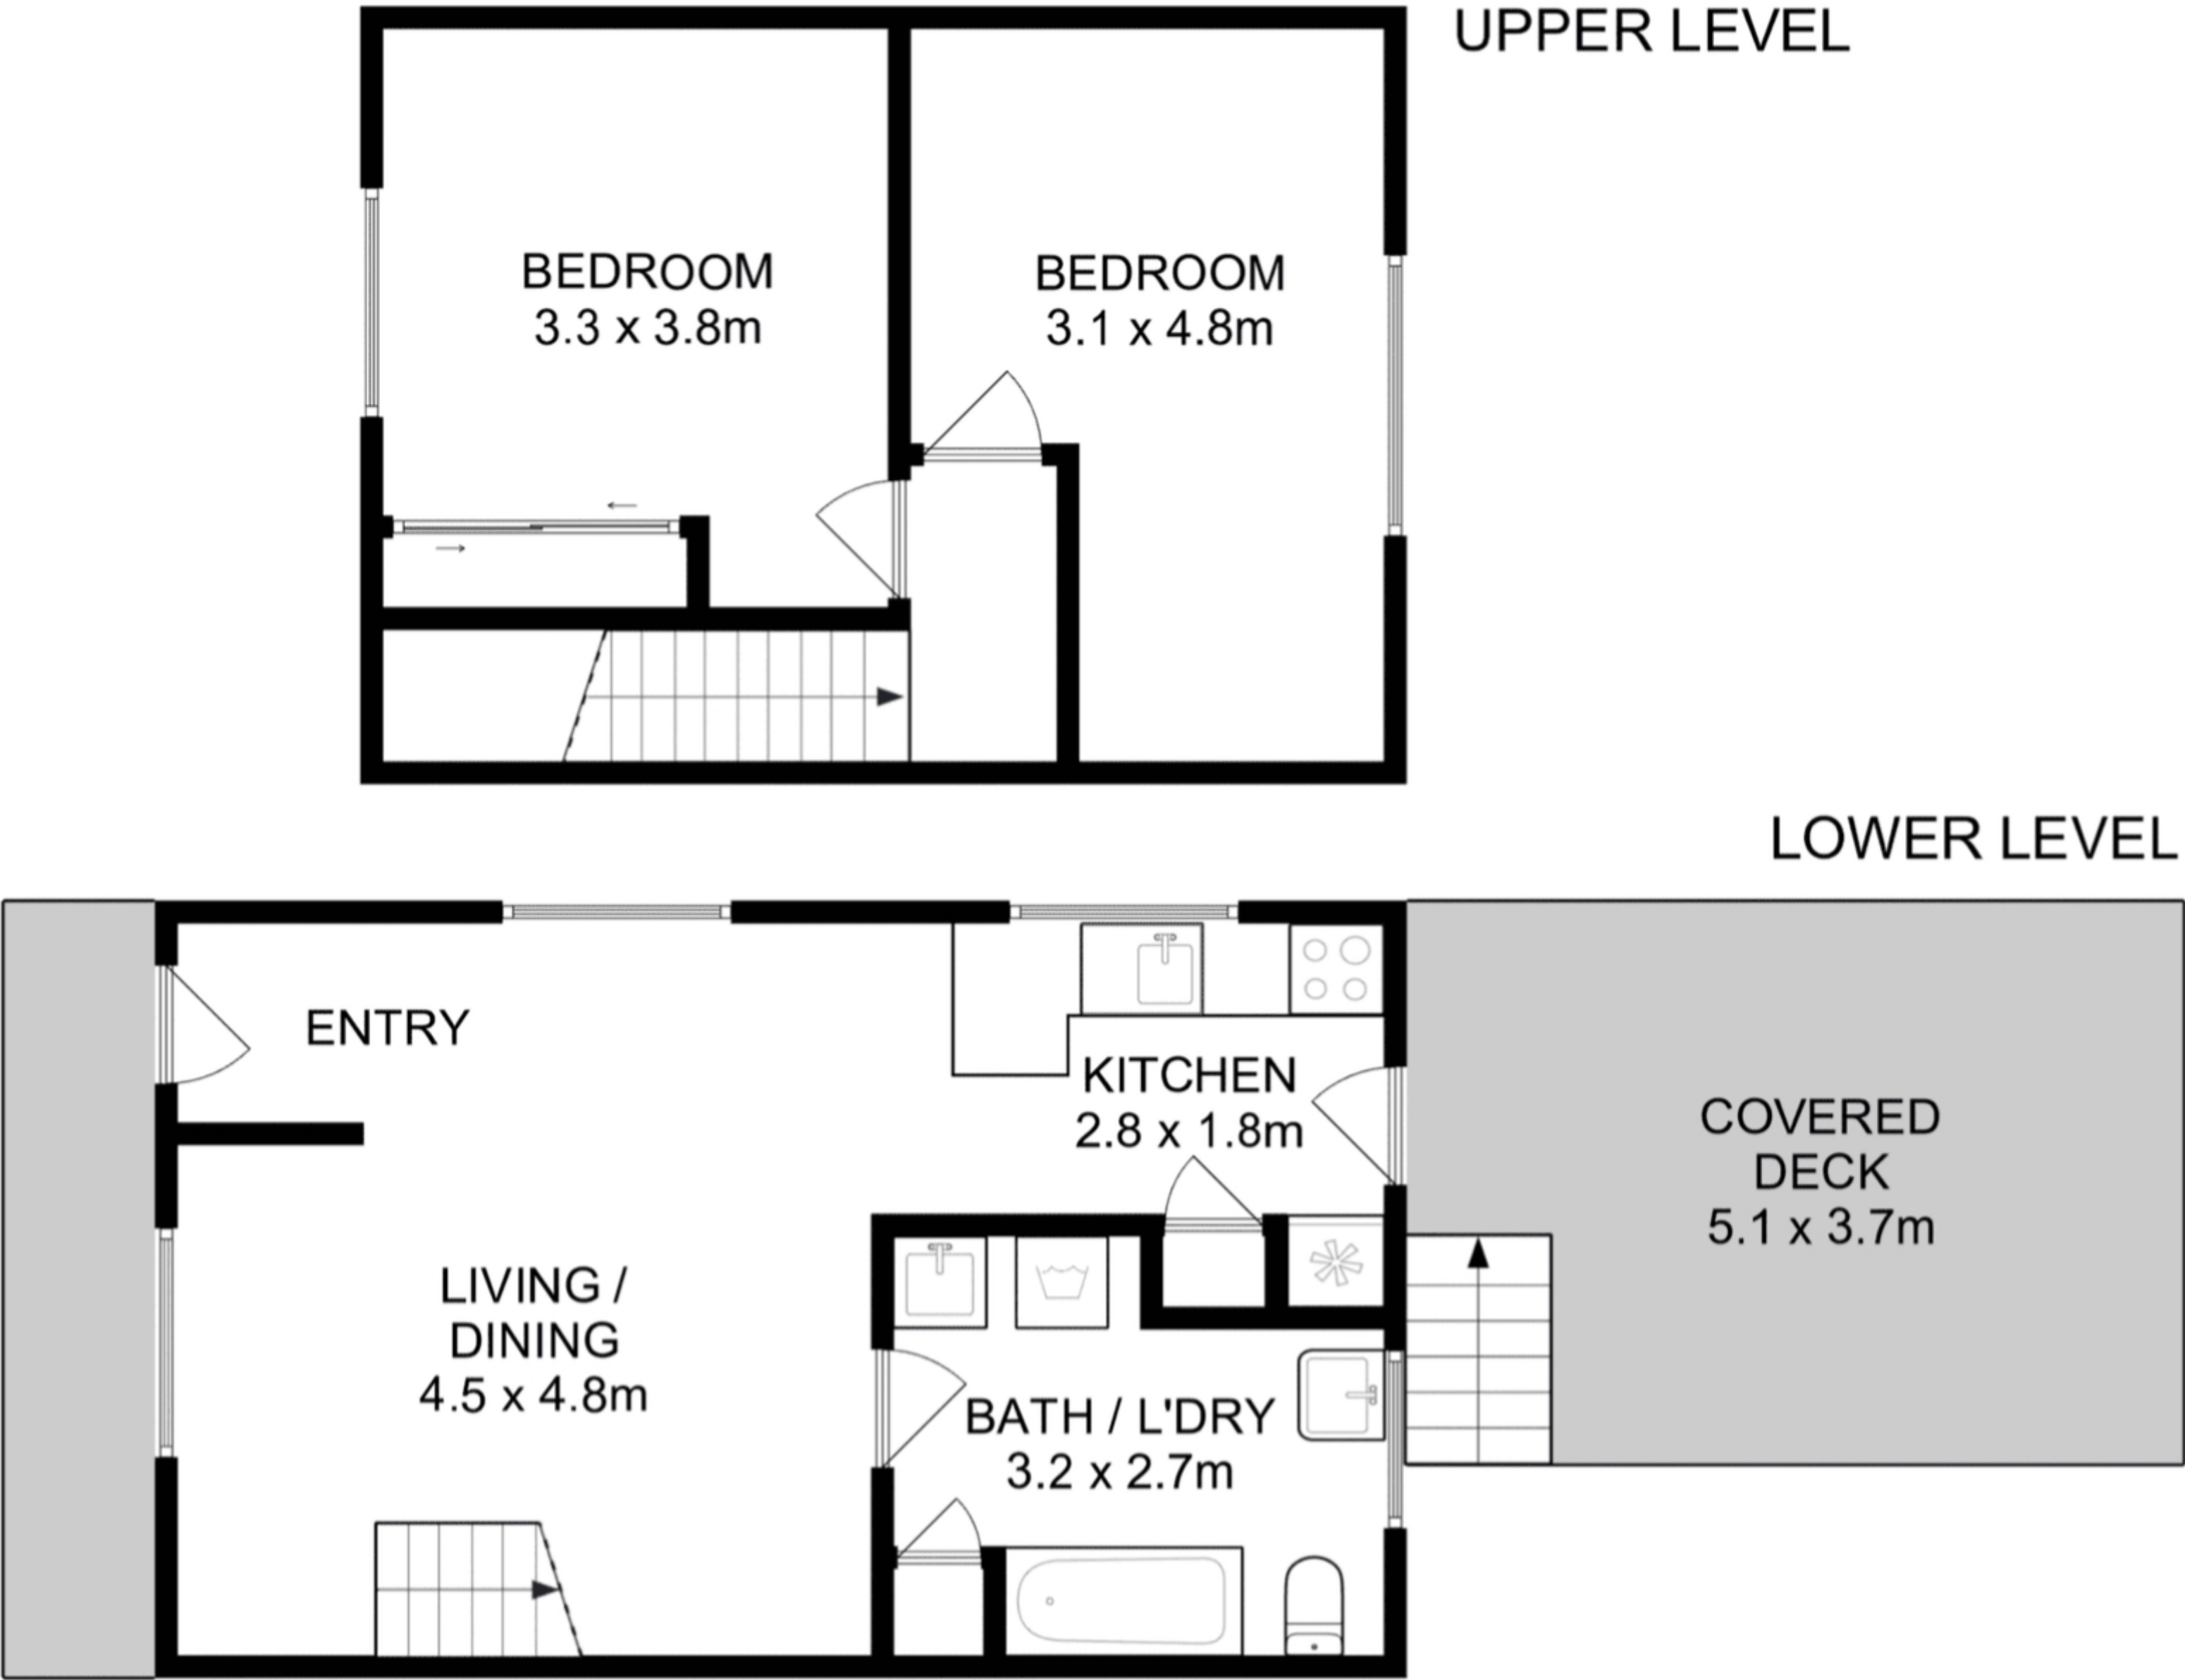

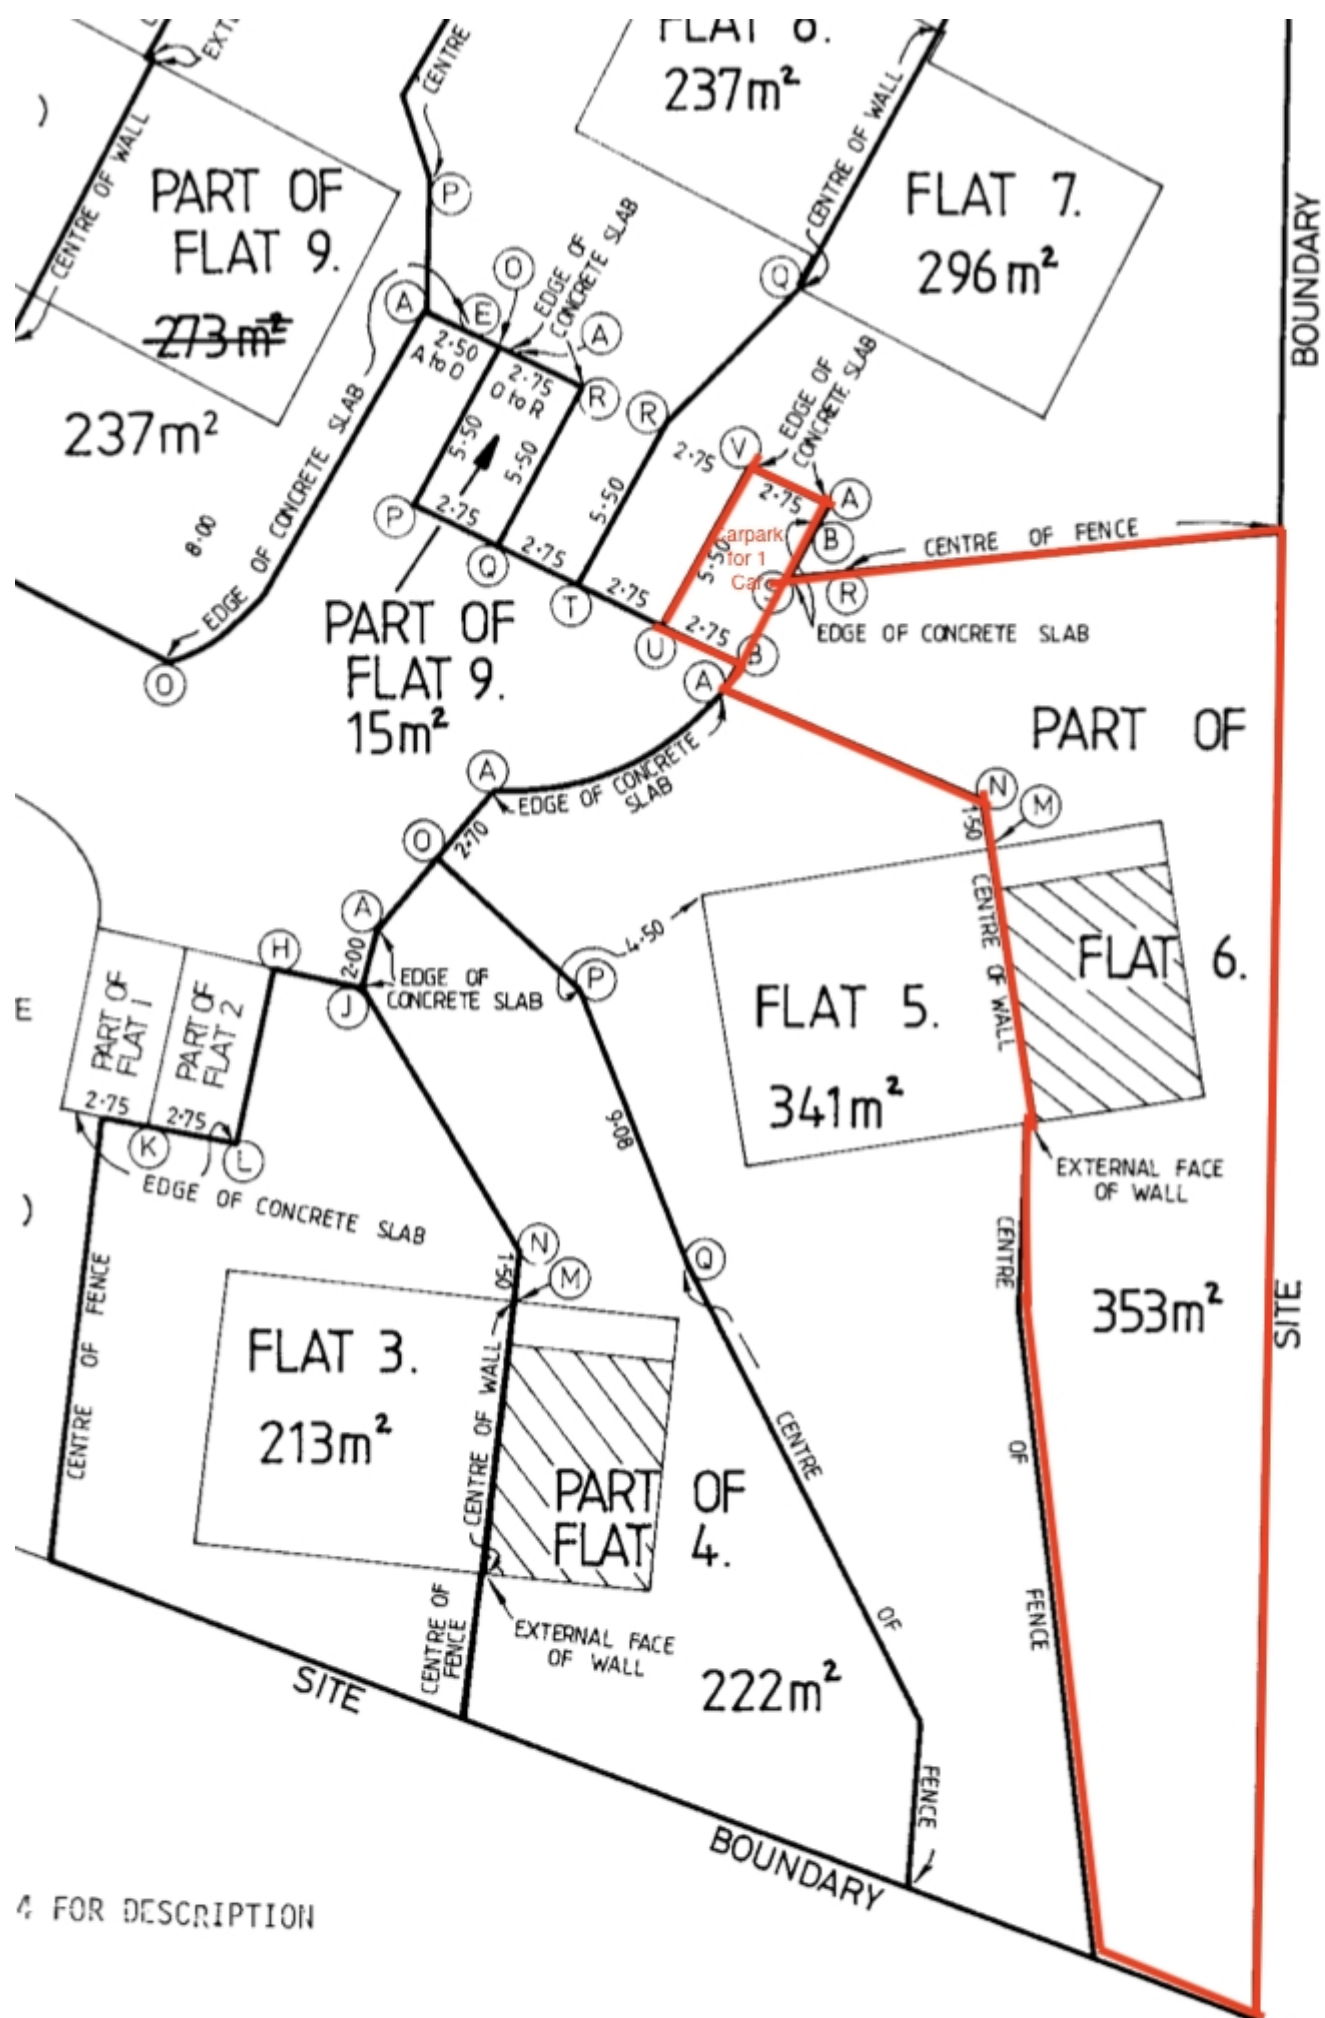

Site for change of use outlined in red

GLENORCHY CITY COUNCIL PLANNING SERVICES

APPLICATION No PLN-25-317

DATE RECEIVED 1 December 2025